




**A SECTION** (STA 0+090 TO STA 0+138)  
 01 SCALE: 1:250 (24 x 36")  
 SCALE: 1:500 (11 x 17")

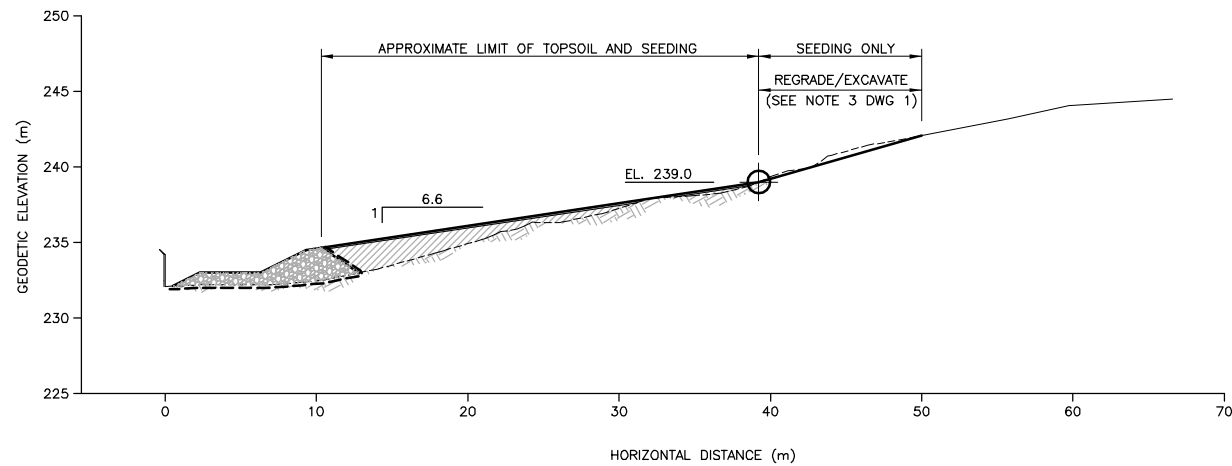


**B SECTION** (STA 0+175 TO STA 0+230)  
 01 SCALE: 1:250 (24 x 36")  
 SCALE: 1:500 (11 x 17")

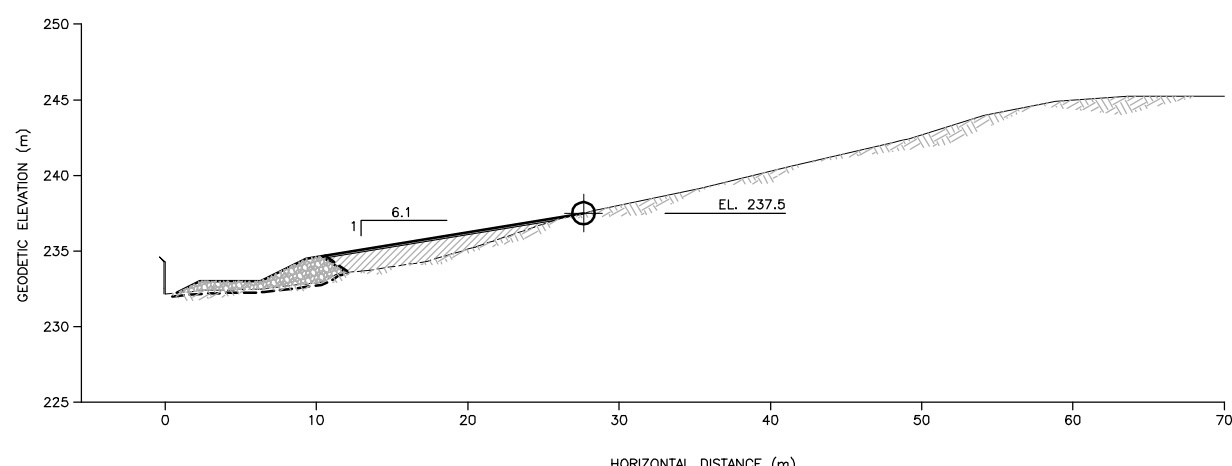


**C SECTION** (STA 0+248 TO STA 0+285)  
 01 SCALE: 1:250 (24 x 36")  
 SCALE: 1:500 (11 x 17")

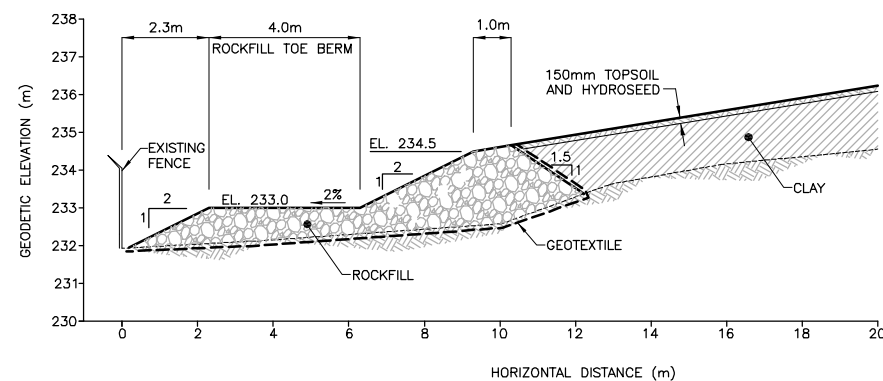



**1 DETAIL**  
 SCALE: 1:100 (24 x 36")  
 SCALE: 1:200 (11 x 17")

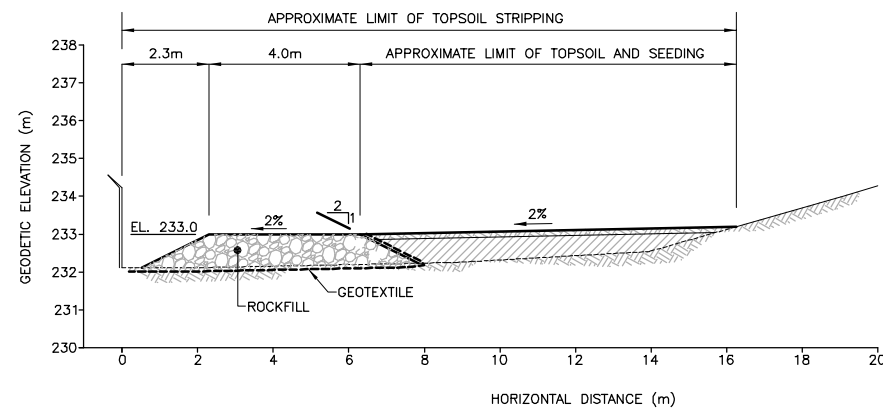

**D SECTION**  
 01 SCALE: 1:100 (24 x 36")  
 SCALE: 1:200 (11 x 17")

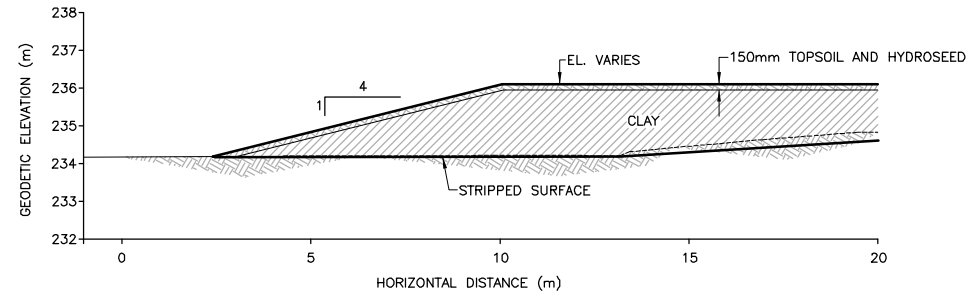

**E SECTION**  
 01 SCALE: 1:100 (24 x 36")  
 SCALE: 1:200 (11 x 17")

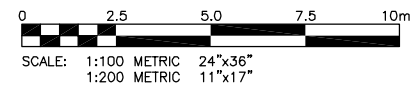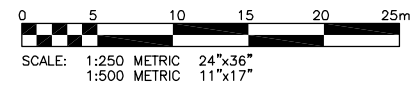

|     |          |                                   |    |       |      |
|-----|----------|-----------------------------------|----|-------|------|
| 0   | 18/08/08 | ISSUE FOR TENDER AND CONSTRUCTION | JS | MRJ   | JBS  |
| NO. | DATE     | REVISIONS                         | BY | CHKD. | APP. |

REVISIONS / ISSUE

A. SECTION LETTER OR DETAIL NUMBER  
 B. DRAWING WHERE SECTION OR DETAIL IS DRAWN  
 OR  
 DRAWING WHERE SECTION OR DETAIL WAS INDICATED  
 - SECTION OR DETAIL SHOWN ON SAME DRAWING

**KGS GROUP** CONSULTING ENGINEERS & PROJECT MANAGERS  
 WINNIPEG (204) 896-1209  
 THUNDER BAY (807) 345-2233

CLIENT: **THE CITY OF WINNIPEG**  
 WATER AND WASTE DEPARTMENT

PROJECT: **2008 CORDITE LANDFILL REMEDIATION**  
 CORDITE ROAD  
 WINNIPEG, MB

DWG. DESCRIPTION:

SECTIONS AND DETAIL

|   |                         |                  |
|---|-------------------------|------------------|
| ENG. STAMP  | DESIGNED BY: BN         | DRAWN BY: RPM/MO |
| THE ORIGINAL ISSUE REV. 0 WAS STAMPED, DATED AND SIGNED | CHECKED: SJ             | CHECKED:         |
| APPROVED: MARK JAMIESON                                 | SCALE: AS NOTED         | DATE: JUNE 2008  |
| BY: MARK JAMIESON                                       | KGS DWG. NO. 08-0107-05 | 02               |
| ON: 18/08/08  | D/M/Y                   | REV: 0           |

**APEGM**  
 Certificate of Authorization  
 KGS Group  
 No. 245 Date: 18/08/08