




TYPICAL BARRIER POST BLOCK-OUT DETAIL
1: 20

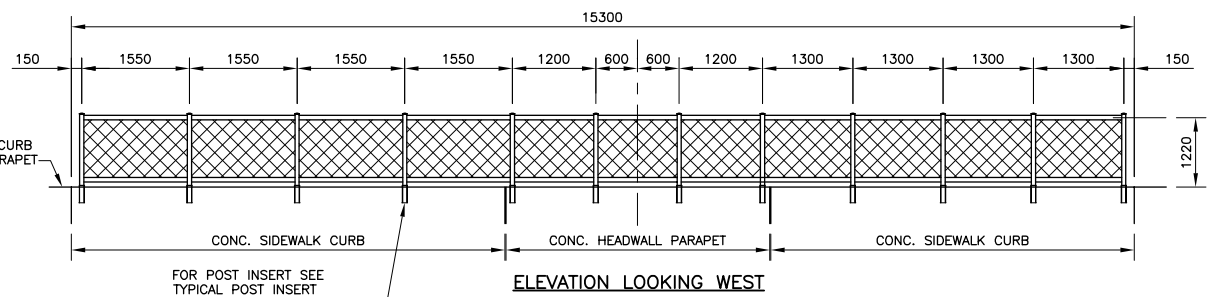


PROPOSED CHAINLINK FENCE EAST END OF CULVERT AT NEW CONCRETE HEADWALL
1: 50

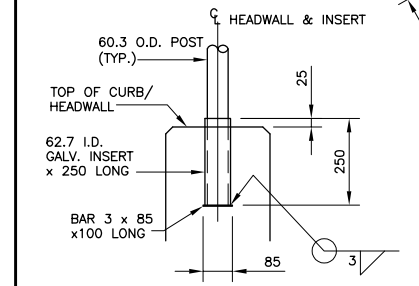


TYPICAL POST INSERT DETAIL
1: 10 (AT PROPOSED CONCRETE HEADWALL)

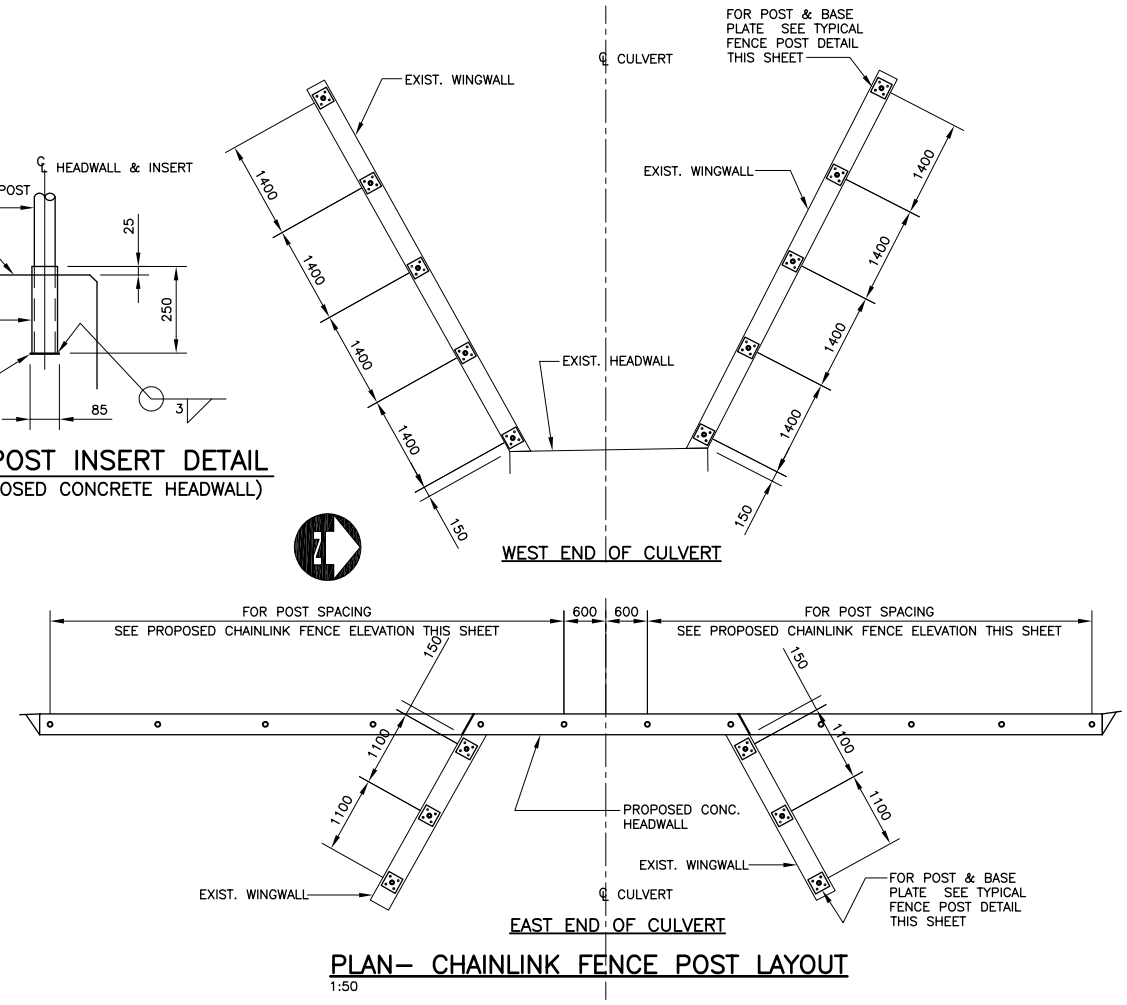

PLAN- CHAINLINK FENCE POST LAYOUT
1: 50

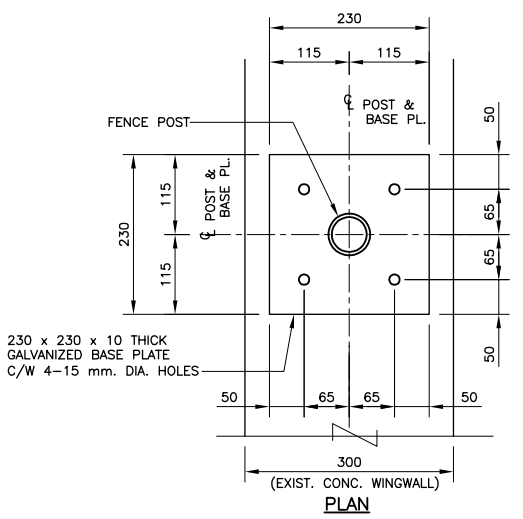

TYPICAL FENCE POST DETAIL
1: 5 (AT EXISTING WINGWALL)

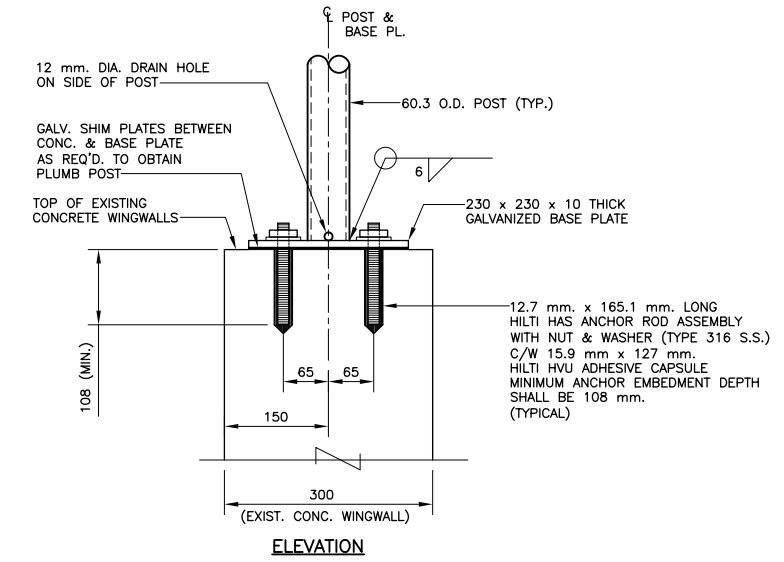

ELEVATION

B.M. ELEV.	DESIGNED BY	JSB				2008 BRIDGE MAINTENANCE ARCHIBALD STREET BOX CULVERT AT DUGALD DRAIN	CITY DRAWING NUMBER	C312-08-06
	DRAWN BY	NBG					SHEET	6 OF 7
	CHECKED BY	JSB					BID OPPORTUNITY	674-2008
	APPROVED BY							
2	ISSUED FOR TENDER	28/08/08	JSB	HOR. SCALE	AS NOTED	RELEASED FOR CONSTRUCTION	CONSULTANT PROJECT NO.	089072
1	ISSUED FOR CITY REVIEW	20/08/08	JSB	VERTICAL	AS NOTED	ORIGINAL SIGNED BY B.A. NEIRNCK		
NO.	REVISIONS	DATE	BY	DATE	AUG. 2008	DATE	AUG. 28, 2008	

4:00:00 ACAD FILE: G:\CAD\089072\Contract\Current\4-TO-6 DETAIL.dwg 6/19/2008