

SEWER SERVICE INFORMATION			
ADDRESS	SIZE	R DIST JUNCTION TIE	REMARKS
516 WARDLAW AVE RESIDENTIAL	-	-	NO INFORMATION AVAILABLE
515 WARDLAW AVE RESIDENTIAL	-	-	NO INFORMATION AVAILABLE
512 WARDLAW AVE RESIDENTIAL	1.83 EW LOTLINE		HOUSEFILES
511 WARDLAW AVE RESIDENTIAL	91.44 W 1ST MH W OSBORNE		DBL WITH 507
508 WARDLAW AVE RESIDENTIAL	11.58 EW LOTLINE		WYE 10.0 N OF R
507 WARDLAW AVE RESIDENTIAL	23.10 W 1ST MH W OSBORNE		DBL WITH 500
503 WARDLAW AVE RESIDENTIAL	13.41 EW LOTLINE		WYE 11.9 S OF R
500 WARDLAW AVE RESIDENTIAL	64.92 W 1ST MH W OSBORNE		DBL WITH 511
499 WARDLAW AVE RESIDENTIAL	11.58 EW LOTLINE		WYE 10.0 N OF R
495 WARDLAW AVE RESIDENTIAL	23.16 E 2ND MH W OSBORNE		DBL WITH 499
494 WARDLAW AVE RESIDENTIAL	3.47 EW LOTLINE		WYE 10.0 N OF R
493 WARDLAW AVE RESIDENTIAL	49.99 W 1ST MH W OSBORNE		DBL WITH 508
492 WARDLAW AVE RESIDENTIAL	13.41 EW LOTLINE		WYE 11.9 S OF R
488 WARDLAW AVE RESIDENTIAL	64.92 W 1ST MH W OSBORNE		DBL WITH 503
487 WARDLAW AVE RESIDENTIAL	3.47 EW LOTLINE		WYE 10.0 N OF R
486 WARDLAW AVE RESIDENTIAL	49.99 W 1ST MH W OSBORNE		DBL WITH 499
484 WARDLAW AVE RESIDENTIAL	10.06 EW LOTLINE		HOUSEFILES
483 WARDLAW AVE RESIDENTIAL	34.14 W 1ST MH W OSBORNE		HOUSEFILES
482 WARDLAW AVE RESIDENTIAL	6.10 EW LOTLINE		HOUSEFILES
481 WARDLAW AVE RESIDENTIAL	15.24 W LOTLINE		HOUSEFILES
480 WARDLAW AVE RESIDENTIAL	10.06 EW LOTLINE		HOUSEFILES
479 WARDLAW AVE RESIDENTIAL	5.49 W 1ST MH W OSBORNE		HOUSEFILES
478 WARDLAW AVE RESIDENTIAL	4.56 EW LOTLINE		HOUSEFILES
477 WARDLAW AVE RESIDENTIAL	11.28 E/1ST MH W OSBORNE		IN GIS
476 WARDLAW AVE RESIDENTIAL	3.10 EW LOTLINE		IN GIS
475 WARDLAW AVE RESIDENTIAL	11.89 E/1ST MH W OSBORNE		IN GIS


CONTRACTOR TO CONFIRM SEWER SERVICE LOCATIONS FOR ALL ADDRESSES

NOTE: CHAINAGES SHOWN ARE ALONG N E OF WARDLAW AVE.

NOTE: SOME OR ALL SERVICES MAY BE SHARED. CONTRACTOR TO TRACE AND VERIFY ALL SERVICES PRIOR TO CONSTRUCTION.

CAUTION: 200 GAS ON N SIDE OF WARDLAW AVE

FRONT STREET RECYCLING PICK-UP CONTRACTOR TO ALLOW FOR WEEKLY ACCESS

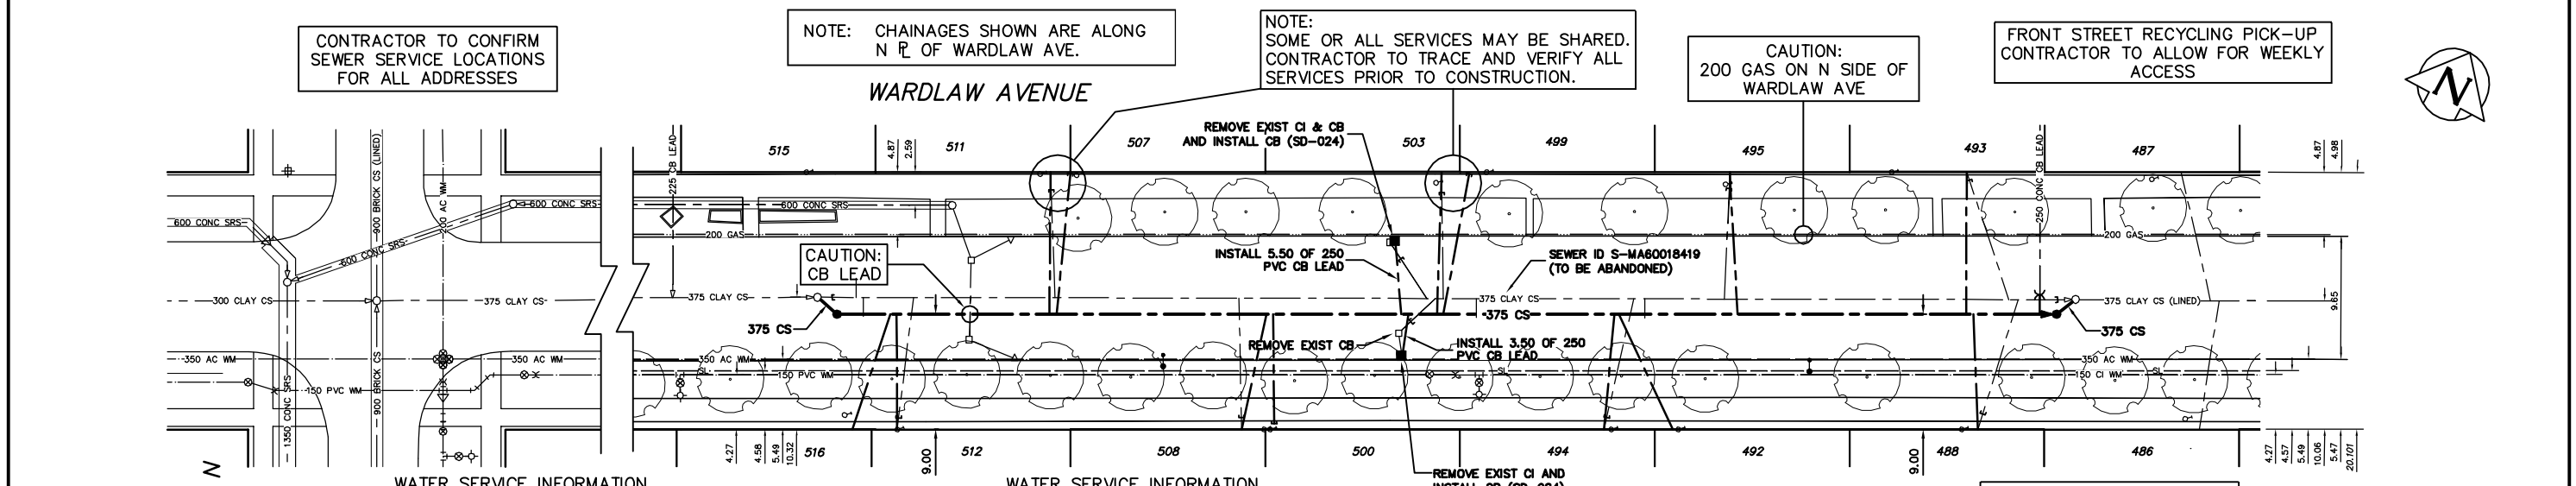

WATER SERVICE INFORMATION				
ADDRESS	SIZE STREET	SIZE PROP	SHORT & LONG MEASUREMENT	CORP LOCATION
499 WARDLAW AVE RESIDENTIAL	19 COPPER	19 COPPER	0.91 EWL HSE	0.30 E S/C
495 WARDLAW AVE RESIDENTIAL	19 COPPER	19 COPPER	4.57 E OF W/H	0.61 E S/C
494 WARDLAW AVE RESIDENTIAL	19 COPPER	19 COPPER	101.19 W WL OSBORNE	0.91 W OF S/C
493 WARDLAW AVE RESIDENTIAL	19 COPPER	19 COPPER	0.61 WEL HOUSE	0.91 W OF S/C
492 WARDLAW AVE RESIDENTIAL	19 COPPER	19 COPPER	9.75 E 1ST HYD W OSBORNE	OPP S/C
491 WARDLAW AVE RESIDENTIAL	19 COPPER	19 COPPER	OPP WL W WINDOW	OPP S/C
490 WARDLAW AVE RESIDENTIAL	13 LEAD	13 LEAD	105.77 W WL OSBORNE	OPP S/C
489 WARDLAW AVE RESIDENTIAL	13 LEAD	13 LEAD	1.22 E WL HOUSE	OPP S/C
488 WARDLAW AVE RESIDENTIAL	13 LEAD	13 LEAD	122.47 W WL OSBORNE	OPP S/C
487 WARDLAW AVE RESIDENTIAL	13 COPPER	13 COPPER	0.91 EEL HOUSE	0.30 W S/C
486 WARDLAW AVE RESIDENTIAL	13 COPPER	13 COPPER	100.28 W WL PEMBINA	OPP S/C
485 WARDLAW AVE RESIDENTIAL	13 COPPER	13 COPPER	0.55 WEL HOUSE	OPP S/C
484 WARDLAW AVE RESIDENTIAL	13 COPPER	13 COPPER	83.29 WWL OSBORNE	OPP S/C
483 WARDLAW AVE RESIDENTIAL	16 LEAD	13 LEAD	2.13 EEL 486	OPP S/C
482 WARDLAW AVE RESIDENTIAL	16 LEAD	13 LEAD	82.60 WWL OSBORNE	OPP S/C
481 WARDLAW AVE RESIDENTIAL	19 COPPER	19 COPPER	3.81 EEL OF HOUSE	0.79 W OF S/C
480 WARDLAW AVE RESIDENTIAL	19 COPPER	19 COPPER	89.00 EEL NASSAU	OPP S/C

WATER SERVICE INFORMATION				
ADDRESS	SIZE STREET	SIZE PROP	SHORT & LONG MEASUREMENT	CORP LOCATION
515 WARDLAW AVE RESIDENTIAL	19 COPPER	13 COPPER	5.61 EWL OF HOUSE	2.01 W OF S/C
512 WARDLAW AVE RESIDENTIAL	19 COPPER	13 COPPER	86.11 EEL NASSAU	0.49 E OF S/C
511 WARDLAW AVE RESIDENTIAL	19 COPPER	19 COPPER	93.21 EEL NASSAU	1.10 W OF S/C
508 WARDLAW AVE RESIDENTIAL	19 COPPER	19 COPPER	3.51 EEL OF HOUSE	1.10 W OF S/C
507 WARDLAW AVE RESIDENTIAL	19 COPPER	19 COPPER	104.49 EEL NASSAU	0.40 W OF S/C
506 WARDLAW AVE RESIDENTIAL	19 COPPER	19 COPPER	4.88 EEL OF HOUSE	3.51 W OF S/C
505 WARDLAW AVE RESIDENTIAL	19 COPPER	19 COPPER	12.07 EEL NASSAU	140.21 WWL OSBORNE
504 WARDLAW AVE RESIDENTIAL	19 COPPER	19 COPPER	0.49 WWL OF HOUSE	1.01 W OF S/C
503 WARDLAW AVE RESIDENTIAL	19 COPPER	19 COPPER	107.50 EEL NASSAU	1.01 W OF S/C
502 WARDLAW AVE RESIDENTIAL	19 COPPER	19 COPPER	3.81 EEL HSE	1.01 W OF S/C
501 WARDLAW AVE RESIDENTIAL	19 COPPER	19 COPPER	141.73 WWL OSBORNE	1.01 W OF S/C
500 WARDLAW AVE RESIDENTIAL	19 COPPER	13 COPPER	0.40 WWL OF HOUSE	1.01 W OF S/C
499 WARDLAW AVE RESIDENTIAL	19 COPPER	13 COPPER	122.41 EEL NASSAU	1.01 W OF S/C

CAUTION: 350 WM, 150 WM & SL ON S SIDE OF WARDLAW AVE


FOR CONSTRUCTION NOTES SEE DRAWING 8695

SEWER JUNCTION INFORMATION FROM SEWER VIDEO INSPECTION S-MA60018419			
DISTANCE FROM MH S-MH60013636	DIR	SIZE	LOCATION
3.0	E	150#	NORTH CN
3.6	E	150#	SOUTH JN
7.5	E	150#	SOUTH CNI
12.9	E	150#	NORTH CNI
12.9	E	150#	SOUTH CNI
18.6	E	150#	NORTH JN
19.2	E	150#	SOUTH JN
33.0	E	150#	SOUTH CNI
33.3	E	150#	NORTH JN
47.7	E	150#	NORTH JN
48.4	E	150#	SOUTH JN
49.0	E	150#	NORTH JN

SEWER JUNCTION INFORMATION FROM SEWER VIDEO INSPECTION S-MA60018419			
DISTANCE FROM MH S-MH60013636	DIR	SIZE	LOCATION
49.6	E	150#	NORTH JN
51.6	E	150#	SOUTH CNI
63.9	E	150#	SOUTH CNI
64.0	E	150#	NORTH JN
64.8	E	150#	SOUTH JN
71.0	E	150#	NORTH JN
79.1	E	150#	NORTH JN
79.8	E	150#	SOUTH JN
93.3	E	150#	NORTH JN
94.0	E	150#	SOUTH JN
95.7	E	200#	NORTH CNI

METRIC
WHOLE NUMBERS INDICATE MILLIMETRES
DECIMALIZED NUMBERS INDICATE METRES

WARNING
IF POWER EQUIPMENT OR EXPLOSIVES ARE TO BE USED FOR EXCAVATION ON THIS PROJECT THE CONTRACTOR MUST:
1) NOTIFY THE GAS COMPANY OF THE PROPOSED LOCATION OF EXCAVATION.
2) TAKE PRECAUTION TO AVOID DAMAGE TO GAS COMPANY INSTALLATIONS.
SEE PROVINCIAL REGULATION 210/72 FOR DETAILS

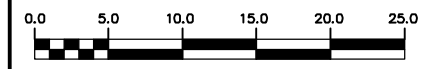

EXISTING	LEGEND-PLAN	PROPOSED	EXISTING	LEGEND-PLAN	PROPOSED	EXISTING	LEGEND-PROFILE	PROPOSED
200 WM	WATERMAIN	200 WM	SL - HYDRO	TRAFFIC SIGNALS	50 GAS	150 WM	WATERMAIN	150 WM
525 LDS	LAND DRAINAGE SEWER	525 LDS	50 GAS	300 LDS	LAND DRAINAGE SEWER	300 LDS	WASTEWATER SEWER	250 WWS
375 WWS	WASTEWATER SEWER	375 WWS	SURVEY BAR	FENCE	POLE - HYDRO, MTS	CURB STOP	GUY ANCHOR	LIGHT STANDARD
MANHOLE	CATCH BASIN	CURB INLET	JUNCTIONS	CULVERT	ANODE	EXISTING	LEGEND-PLAN	PROPOSED

LOCATION APPROVED UNDERGROUND STRUCTURES	
SUPV. U/G STRUCTURES COMMITTEE	DATE

NOTE: LOCATION OF UNDERGROUND STRUCTURES AS SHOWN ARE BASED ON THE BEST INFORMATION AVAILABLE BUT NO GUARANTEE IS GIVEN THAT ALL EXISTING UTILITIES ARE SHOWN OR THAT THE GIVEN LOCATIONS ARE EXACT. CONFIRMATION OF EXISTENCE AND EXACT LOCATION OF ALL SERVICES MUST BE OBTAINED FROM THE INDIVIDUAL UTILITIES BEFORE PROCEEDING WITH CONSTRUCTION.

CITY OF WINNIPEG WATER AND WASTE ENGINEERING DIVISION			
DESIGNED BY	CHECKED BY	DRAWN BY	APPROVED BY
SGL	NC/SC	CJH	KZ
HOR. SCALE	1:250	VERTICAL	1:50
DATE	2008 09 12	DATE	

ENGINEER'S SEAL
ORIGINAL SIGNED BY K.R. ZUREK 08/09/12

THE CITY OF WINNIPEG
WATER AND WASTE DEPARTMENT

2008 SEWER RENEWALS AND REPAIRS
CONTRACT 16
WARDLAW AVENUE
1ST MH N OF NASSAU STREET TO
2ND MH N OF NASSAU STREET

SHEET 7 OF 8
CITY DRAWING NUMBER 8697