



NOTE: CONTRACTOR TO PROVIDE CITY OF WINNIPEG 48 HOURS NOTICE PRIOR TO CROSSING OR WORKING IN VICINITY OF 1650 AQUEDUCT OR 600 FEEDERMAIN.

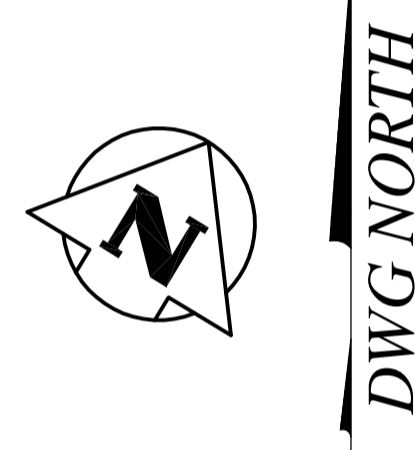

CAUTION 600 FEEDERMAIN CROSSING. SEE SPECIFICATIONS FOR CONSTRUCTION PROCEDURES AND RESTRICTIONS.

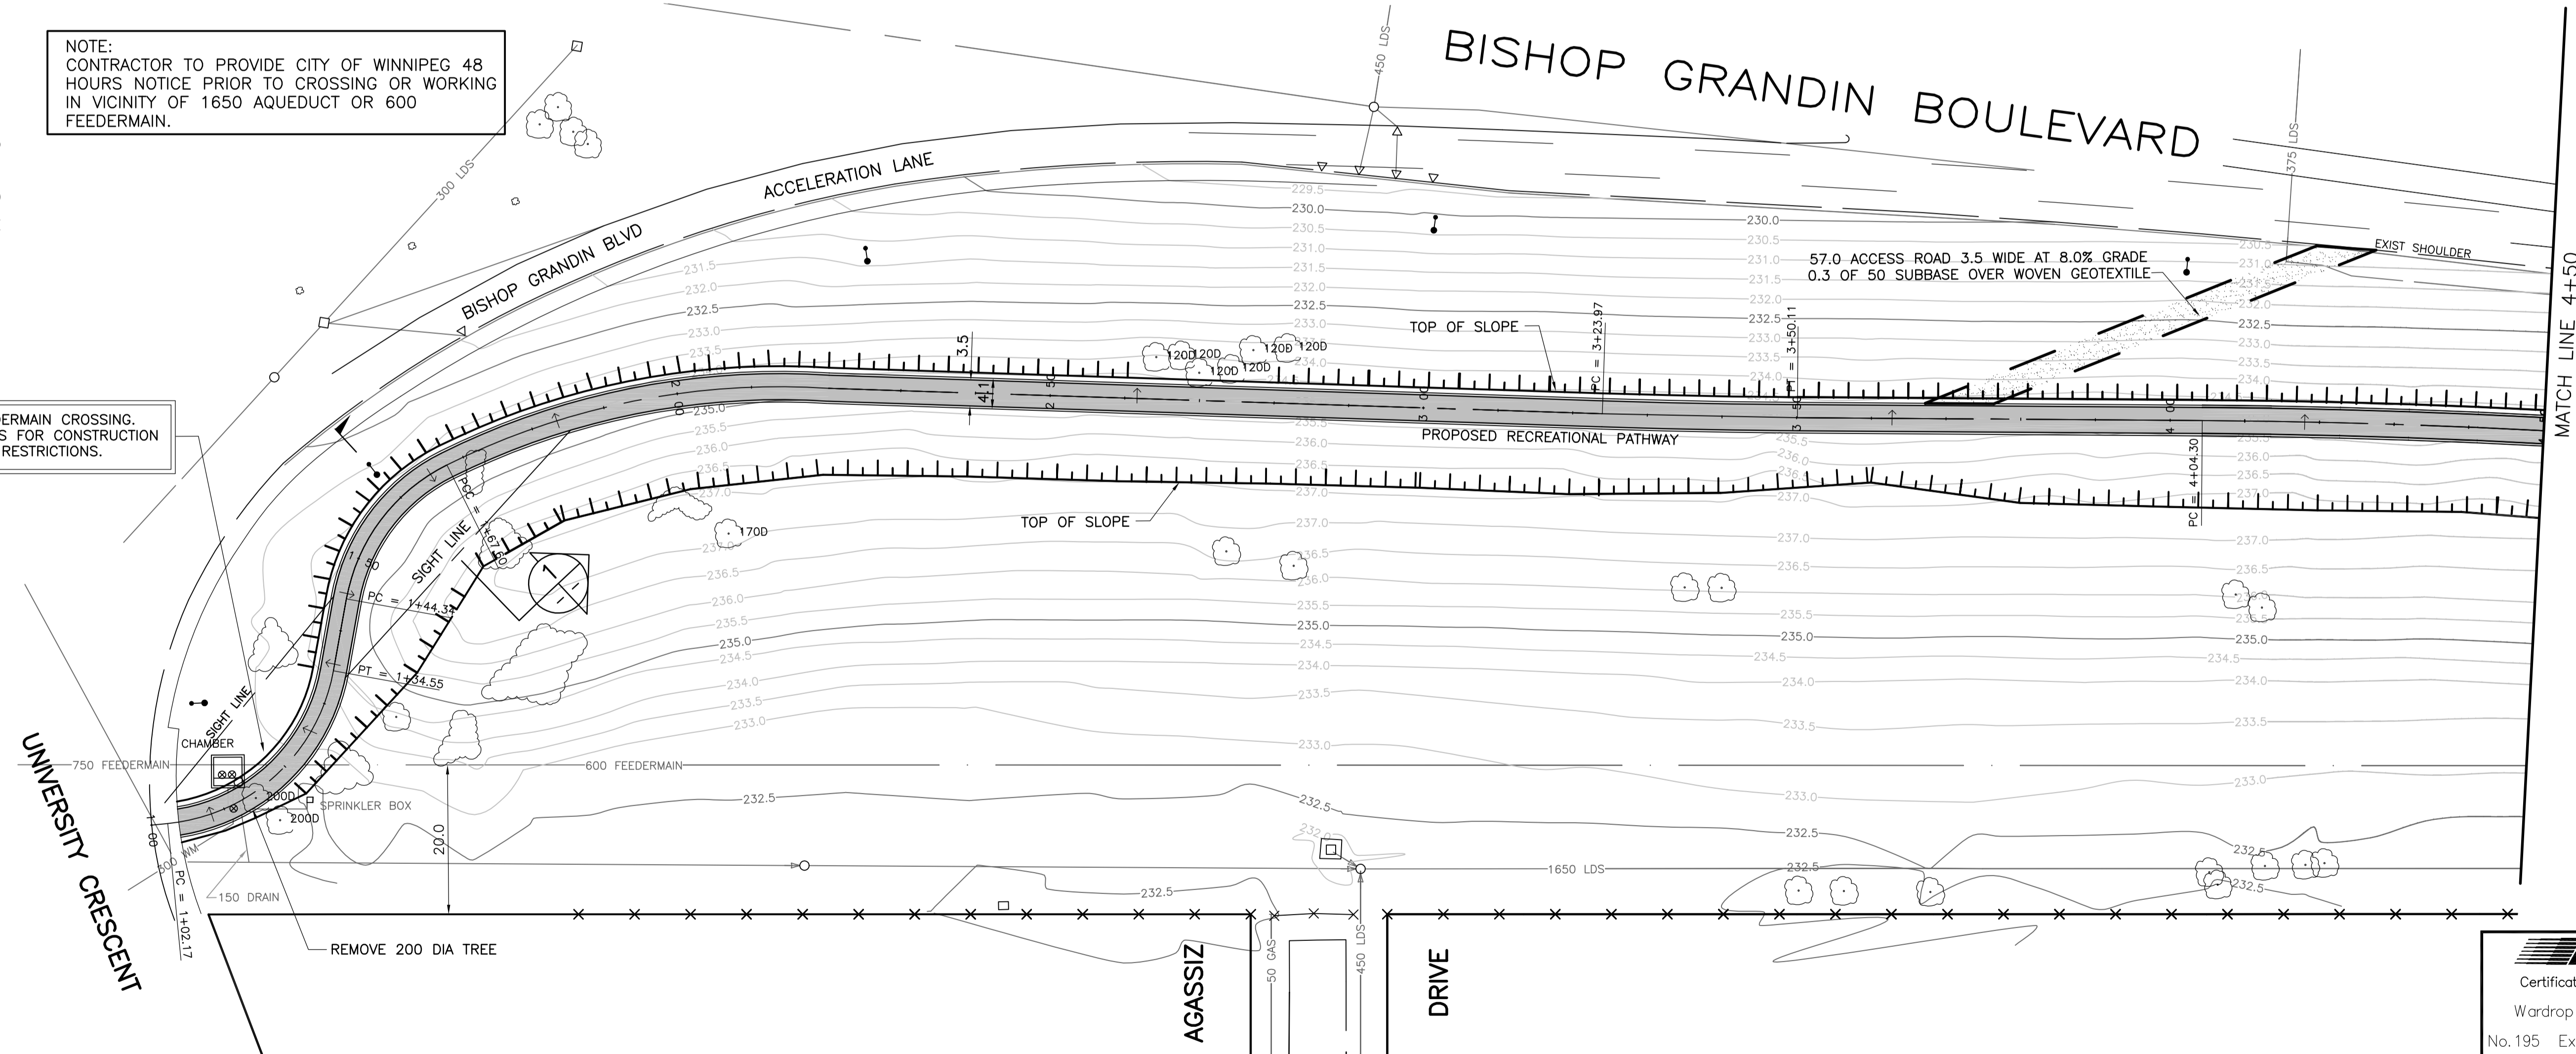

MATCH LINE 4+50

150 WM	WATERMAIN	150 WM)	PLUG)	TRAFFIC SIGNAL	
400 FM	FEEDERMAIN	400 FM	o	MANHOLE	•	GAS	
300 LDS	LAND DRAINAGE SEWER	300 LDS	□	CATCHBASIN	■	HYDRO	
250 WWS	WASTEWATER SEWER	250 WWS	▽	CURB INLET	▼	MTS	
300 CS	COMBINED SEWER	300 CS	•	HYDRO POLE	×	ELEVATION	(32.000)
200 FCM	FORCEMAIN	200 FCM	↑	LIGHT STANDARD	×	SIDEWALK	▬▬▬▬▬▬
+	JUNCTIONS	+	+	ANCHOR	+	CURB	▬▬▬▬▬▬
⊕	HYDRANT	⊕	⊕	TREE	⊕	ASPHALT	▬▬▬▬▬▬
⊙	VALVE	⊙	⊙	LEGAL DIMENSION	15.240	CONCRETE	▬▬▬▬▬▬
⊘	CURB STOP	⊘	⊘	SURVEY BAR	+		
EXISTING	LEGEND-PLAN	PROPOSED	EXISTING	LEGEND-PLAN	PROPOSED	EXISTING	LEGEND-PLAN

LOCATION APPROVED UNDERGROUND STRUCTURES

SUPV. U/G STRUCTURES DATE COMMITTEE

NOTE: LOCATION OF UNDERGROUND STRUCTURES AS SHOWN ARE BASED ON THE BEST INFORMATION AVAILABLE. BUT NO GUARANTEE IS GIVEN THAT ALL EXISTING UTILITIES ARE SHOWN OR THAT THE GIVEN LOCATIONS ARE EXACT. CONFIRMATION OF EXISTENCE AND EXACT LOCATION OF ALL SERVICES MUST BE OBTAINED FROM THE INDIVIDUAL UTILITIES BEFORE PROCEEDING WITH CONSTRUCTION.

B.M. ELEV.	F.B.
A	ISSUED FOR TENDER
NO.	REVISIONS

WARDROP Engineering Inc.

DESIGNED BY: DAL
CHECKED BY: [Signature]

DRAWN BY: GMD
APPROVED BY: [Signature]

HOR. SCALE: 1 : 500
VERTICAL: 1 : 20

RELEASED FOR CONSTRUCTION

DATE: 08.07.15

PRELIMINARY DRAWING

NOT TO BE USED FOR CONSTRUCTION

CONSULTANT DRAWING NO. 0800070400-DWG-C0001-A

THE CITY OF WINNIPEG
PUBLIC WORKS DEPARTMENT
ENGINEERING DIVISION

2008 RECREATIONAL WALKWAYS AND BIKE PATH PROGRAM

BISHOP GRANDIN BOULEVARD FROM PEMBINA HWY TO FORT GARRY BRIDGE STATION 1+00 TO STATION 4+50

CITY DRAWING NUMBER: C0001

SHEET 1 OF 4

