
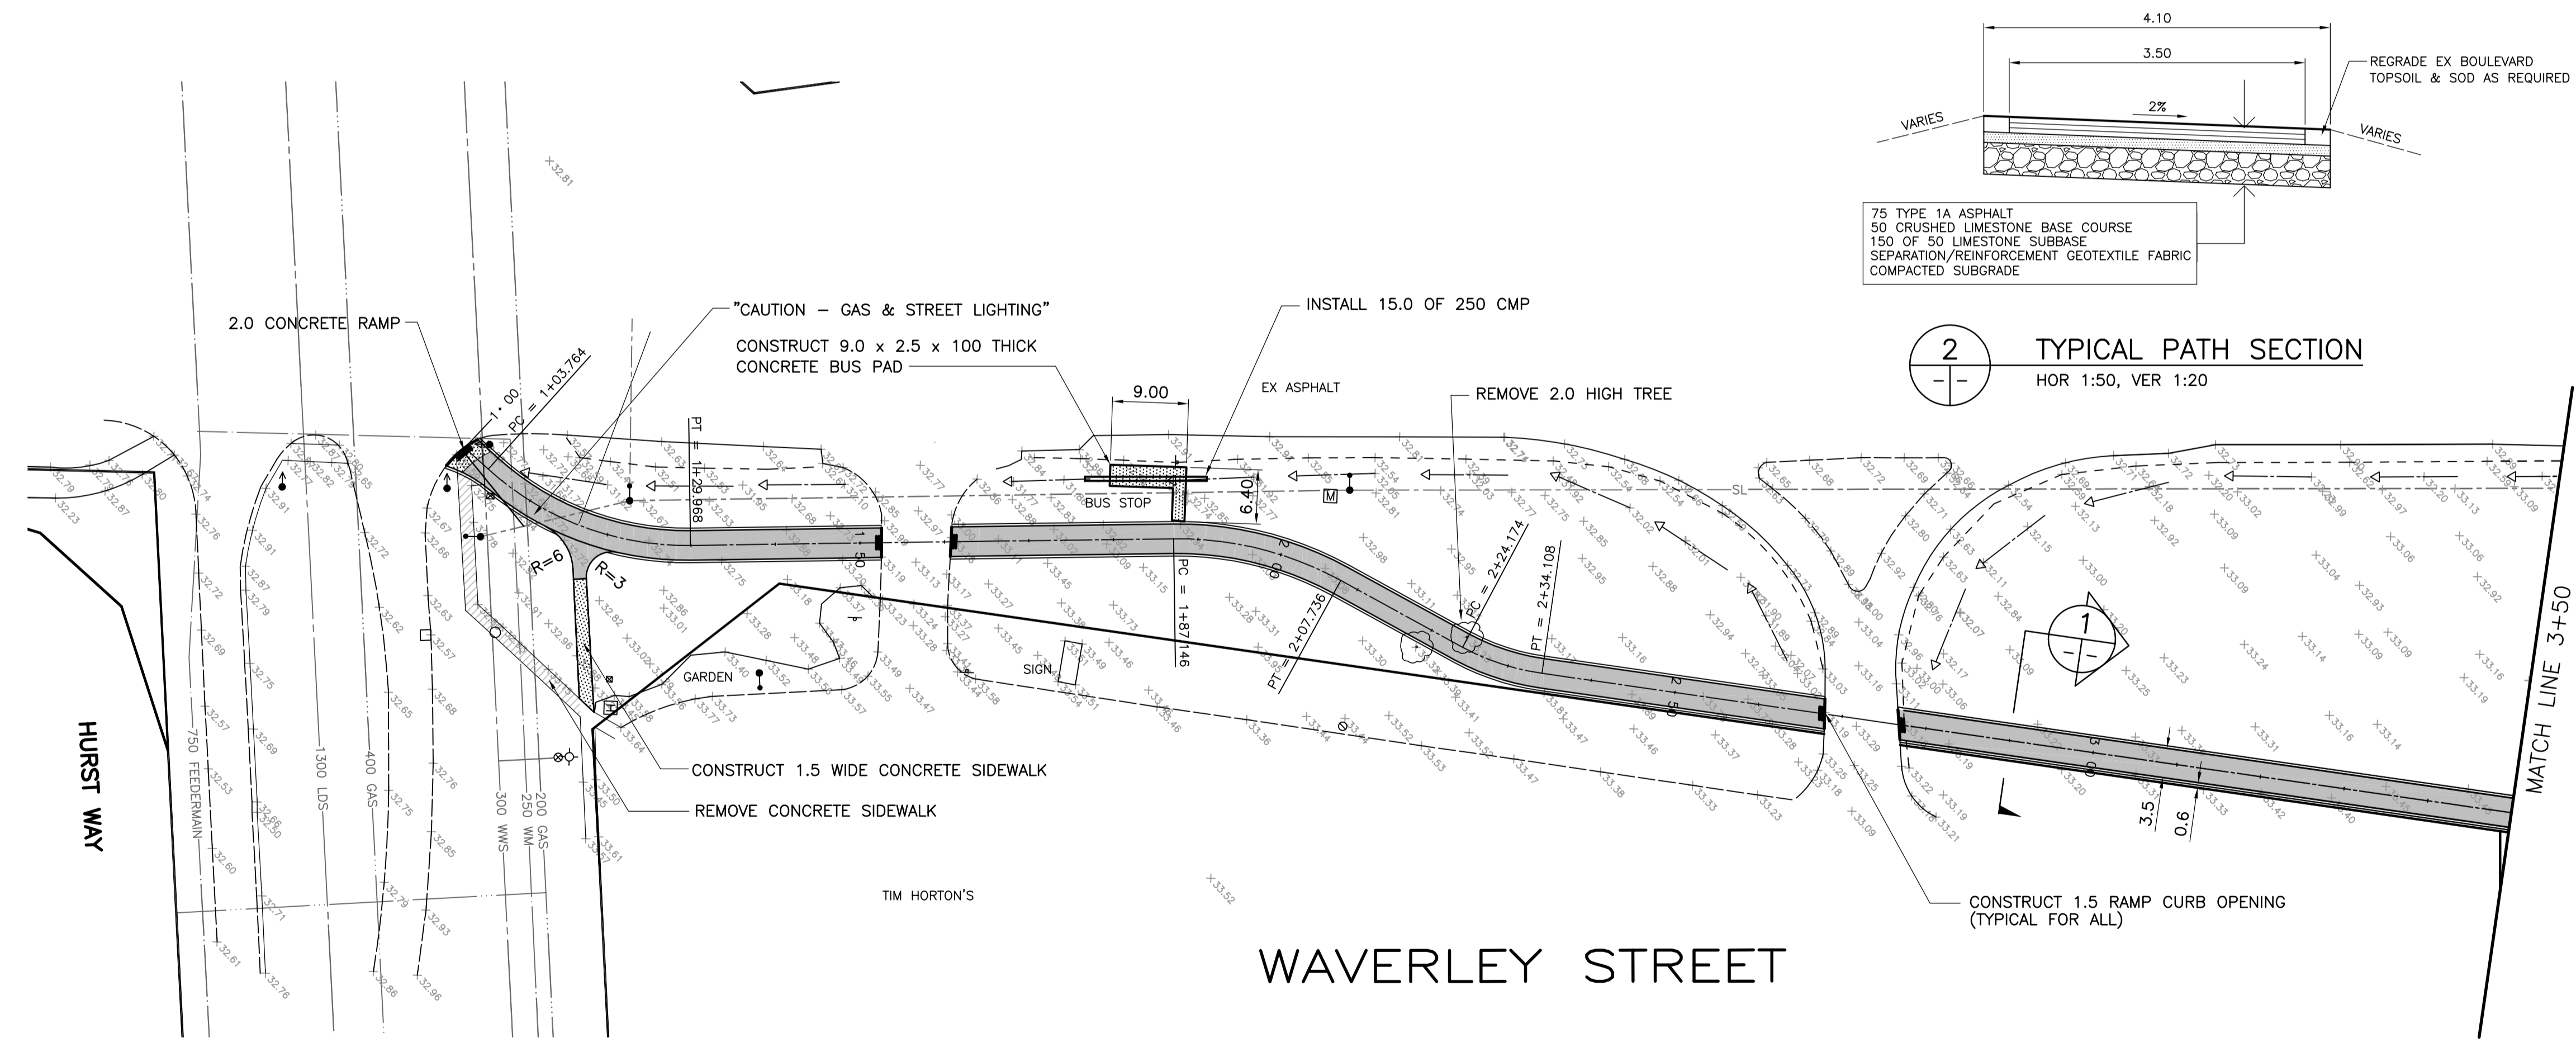


**1** PATHWAY SECTION AT STA 2+90  
HOR 1:200, VER 1:100

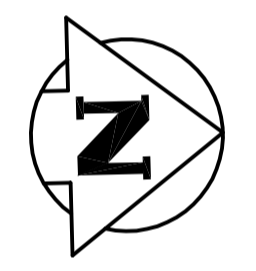

**2** TYPICAL PATH SECTION  
HOR 1:50, VER 1:20

WAVERLEY STREET

**APEGM**  
Certificate of Authorization  
Wardrop Engineering Inc.  
No. 195 Expiry: April 30, 2009

150 WM	WATERMAIN	150 WM	)	PLUG	)	TRAFFIC SIGNAL
400 FM	FEEDERMAIN	400 FM	o	MANHOLE	•	GAS
300 LDS	LAND DRAINAGE SEWER	300 LDS	□	CATCHBASIN	■	HYDRO
250 WWS	WASTEWATER SEWER	250 WWS	▽	CURB INLET	▽	MTS
300 CS	COMBINED SEWER	300 CS	•	HYDRO POLE	o	SPRINKLER
200 FCM	FORCEMAIN	200 FCM	+	LIGHT STANDARD	⊙	ELEVATION
	JUNCTIONS		+	ANCHOR	+	SIDEWALK
⊕	HYDRANT	⊕	⊕	TREE	⊕	CURB
⊕	VALVE	⊕	⊕	LEGAL DIMENSION	15.240	ASPHALT
⊕	CURB STOP	⊕	⊕	SURVEY BAR	+	CONCRETE
EXISTING	LEGEND-PLAN	PROPOSED	EXISTING	LEGEND-PLAN	PROPOSED	EXISTING

LOCATION APPROVED UNDERGROUND STRUCTURES

SUPV. U/G STRUCTURES DATE COMMITTEE

NOTE: LOCATION OF UNDERGROUND STRUCTURES AS SHOWN ARE BASED ON THE BEST INFORMATION AVAILABLE. BUT NO GUARANTEE IS GIVEN THAT ALL EXISTING UTILITIES ARE SHOWN OR THAT THE GIVEN LOCATIONS ARE EXACT. CONFIRMATION OF EXISTENCE AND EXACT LOCATION OF ALL SERVICES MUST BE OBTAINED FROM THE INDIVIDUAL UTILITIES BEFORE PROCEEDING WITH CONSTRUCTION.

B.M. ELEV.	F.B.
A	ISSUED FOR TENDER
NO.	REVISIONS

**WARDROP** Engineering Inc.

DESIGNED BY	DAL	CHECKED BY	
DRAWN BY	GMD	APPROVED BY	
HOR. SCALE:	1 : 500	RELEASED FOR CONSTRUCTION	
VERTICAL:	1 : 20		
DATE	08.07.15	DATE	

**PRELIMINARY DRAWING**

NOT TO BE USED FOR CONSTRUCTION

CONSULTANT DRAWING NO. 0800070400-DWG-C0003-A

**THE CITY OF WINNIPEG**  
PUBLIC WORKS DEPARTMENT  
ENGINEERING DIVISION

2008 RECREATIONAL WALKWAYS AND BIKE PATH PROGRAM

WAVERLEY STREET  
HURST WAY TO TAYLOR AVENUE  
STATION 1+00 TO STATION 3+50

CITY DRAWING NUMBER  
SHEET 3 OF 4  
C0003