


2
- -
DETAIL 'A'
1 : 20
TYPICAL REINF. OVER EXISTING DRAINS (10 LOC'NS THUS)

1
- -
DECK BOTTOM REINFORCING PLAN
1 : 20
- FOR CLARITY, REINFORCEMENT QUANTITY IS SHOWN FOR OVERHANG ONLY
OTHER OVERHANG IS SIMILAR, SEE SECTION 1 ON SHEET 29 FOR DETAILS

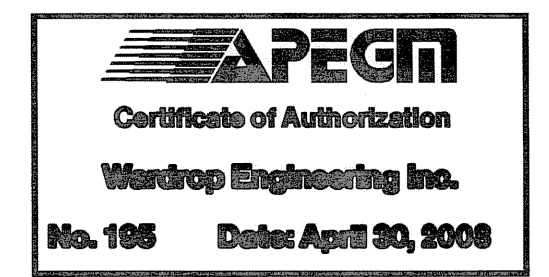

B.M. ELEV.	F.B.	WARDROP Engineering Inc.	ORIGINAL DRAWING REVISION "00" SEALED BY E.F. SHEHATA 08.02.05
			DESIGNED BY E.F.S.
		DRAWN BY P.S.	APPROVED BY [Signature]
		HOR. SCALE: AS NOTED	ACCEPTED BY [Signature] DATE
		VERTICAL:	CONSULTANT DRAWING NO. 0600070700-DWG-S1127-00
01 ISSUED FOR ADDENDUM #2	08.03.05	DATE	
00 ISSUED FOR TENDER	08.02.05	DATE	
NO. REVISIONS	DATE	BY	

THE CITY OF WINNIPEG
PUBLIC WORKS DEPARTMENT
TRANSPORTATION ENGINEERING DIVISION

Winnipeg

FORT GARRY TWIN BRIDGES
WESTBOUND STRUCTURE REHABILITATION
AND ASSOCIATED ROADWORKS

CITY DRAWING NUMBER
B173-08-027W
SHEET 27 OF 54

BRIDGE DECK - REINFORCING DETAILS 1

27