


1 LOWER LEVEL PLAN
1 : 50



2 ROAD LEVEL PLAN
1 : 50

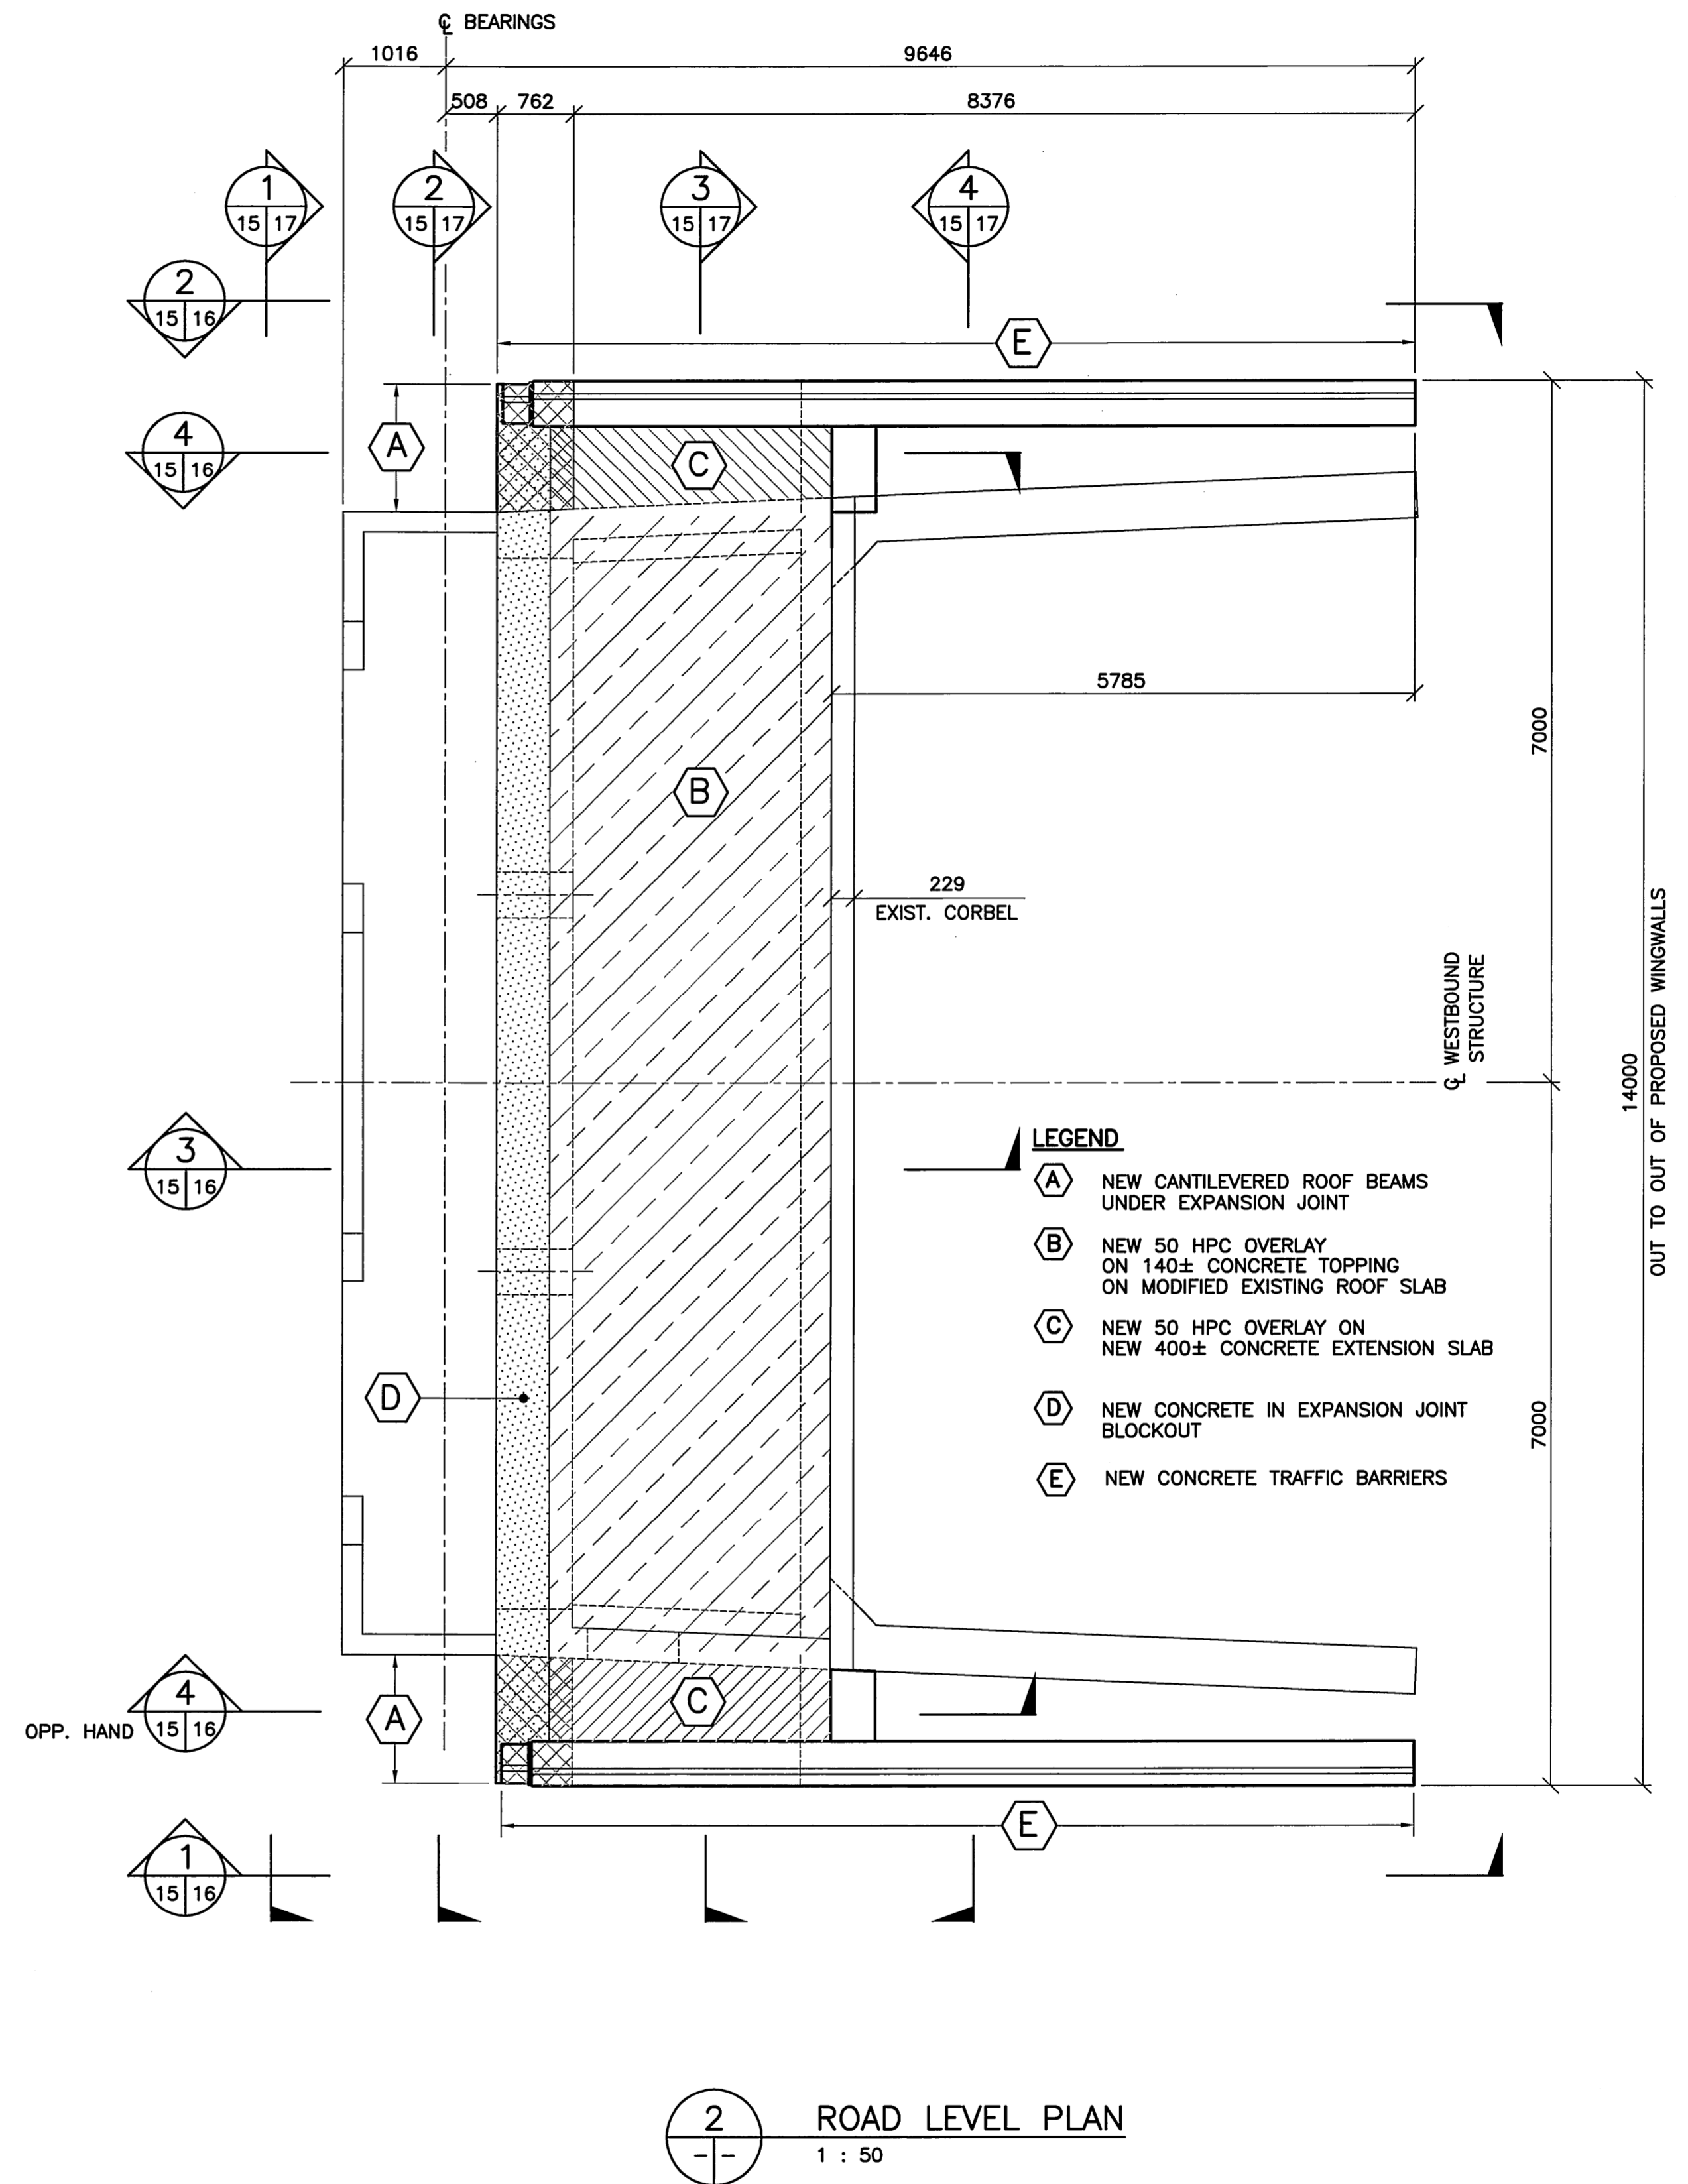


B.M. ELEV.	F.B.

WARDROP Engineering Inc.

DESIGNED BY E.F.S.	CHECKED BY
DRAWN BY C.L.	APPROVED BY
HOR. SCALE: AS NOTED	ACCEPTED BY DATE
VERTICAL: AS NOTED	DATE 08.02.05
NO. REVISIONS	DATE BY

BY: RANDY FINNICK, P. ENG. BRIDGES PROJECTS ENGINEER

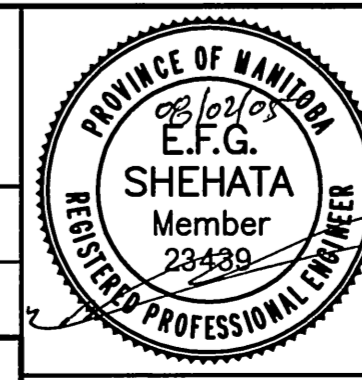

THE CITY OF WINNIPEG
PUBLIC WORKS DEPARTMENT
TRANSPORTATION ENGINEERING DIVISION

Fort Garry Twin Bridges
Westbound Structure Rehabilitation
and Associated Roadworks
EAST ABUTMENT - CONCRETE DETAILS 1

CITY DRAWING NUMBER B173-08-015W
SHEET 15 OF 54

CONSULTANT DRAWING NO. 0600070700-DWG-S1115-00

15