


BILL OF MATERIAL		
NO	LETTER	DESCRIPTION
188	A	3/4" Ø BARS 5'-2" LG. BENT
24	D	" " 5'-8" LG. "
8	E	3/4" EYE BOLTS
4	F	3/4" CHAINS 5'-6" LG.
8	G	3/4" Ø BARS 4'-0" LG. STR.
10	H	" " 5'-9" LG. "
16	K	" " 6'-0" LG. "

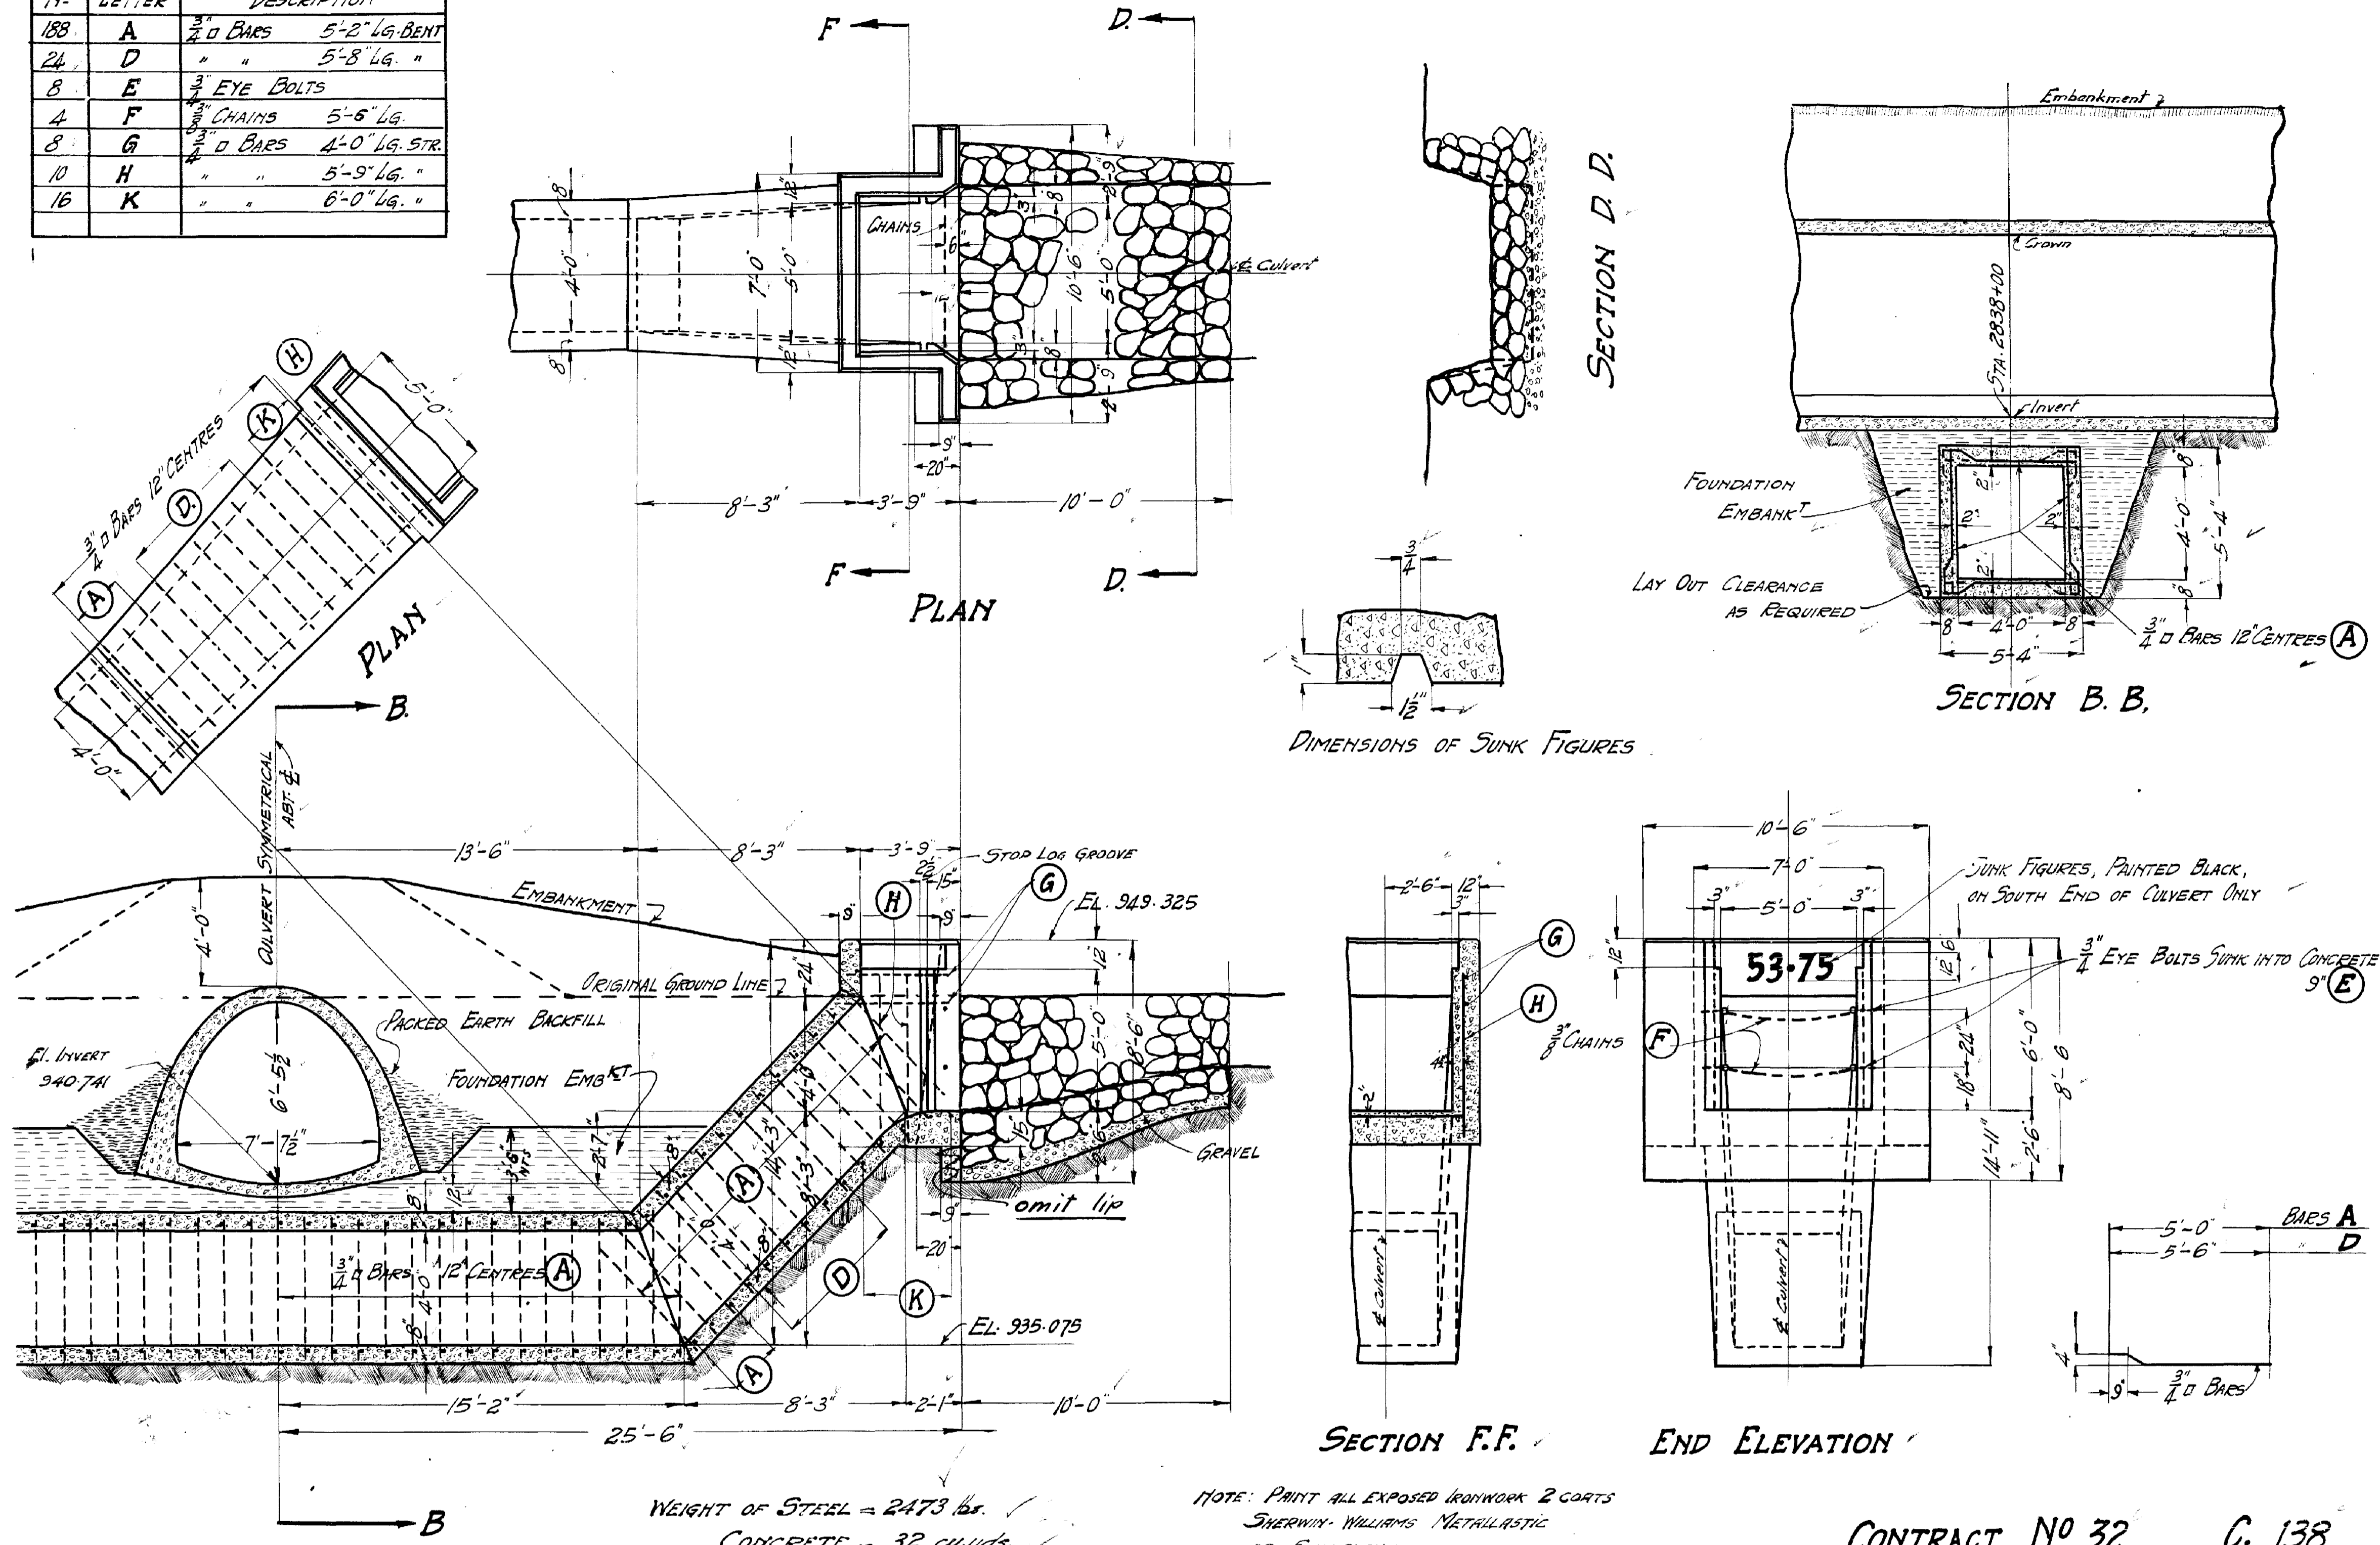

DRAWN BY A.M.J.  
 TRACED BY A.M.J.  
 CHECKED BY D.F.G. H.P.M.  
 APPROVED M.W. Sauer

CONSULTING ENGINEER  
W. Chace  
 CHIEF ENGINEER

GREATER WINNIPEG WATER DISTRICT  
 DETAILS OF CULVERT AT STA. 2838+00  
 Date 13<sup>th</sup> APR. 1916  
 Scale 1" = 1'-0" Unless Otherwise Noted

CONTRACT NO 32 C. 138

NOT TO SCALE

B.M. - ELEV. -	AECOM DESIGNED BY DRAWN BY HOR. SCALE: VERTICAL:	ENGINEER'S SEAL CONSULTANT DRAWING NO. D265-241-00	THE CITY OF WINNIPEG WATER AND WASTE DEPARTMENT SHOAL LAKE AQUEDUCT DRAINAGE SIPHON REPAIRS MILES 50.31, 53.75 & 55.23 HISTORIC DRAWING (FOR INFORMATION PURPOSES ONLY)	SHEET OF CITY DRAWING NUMBER REV C-138