


0395

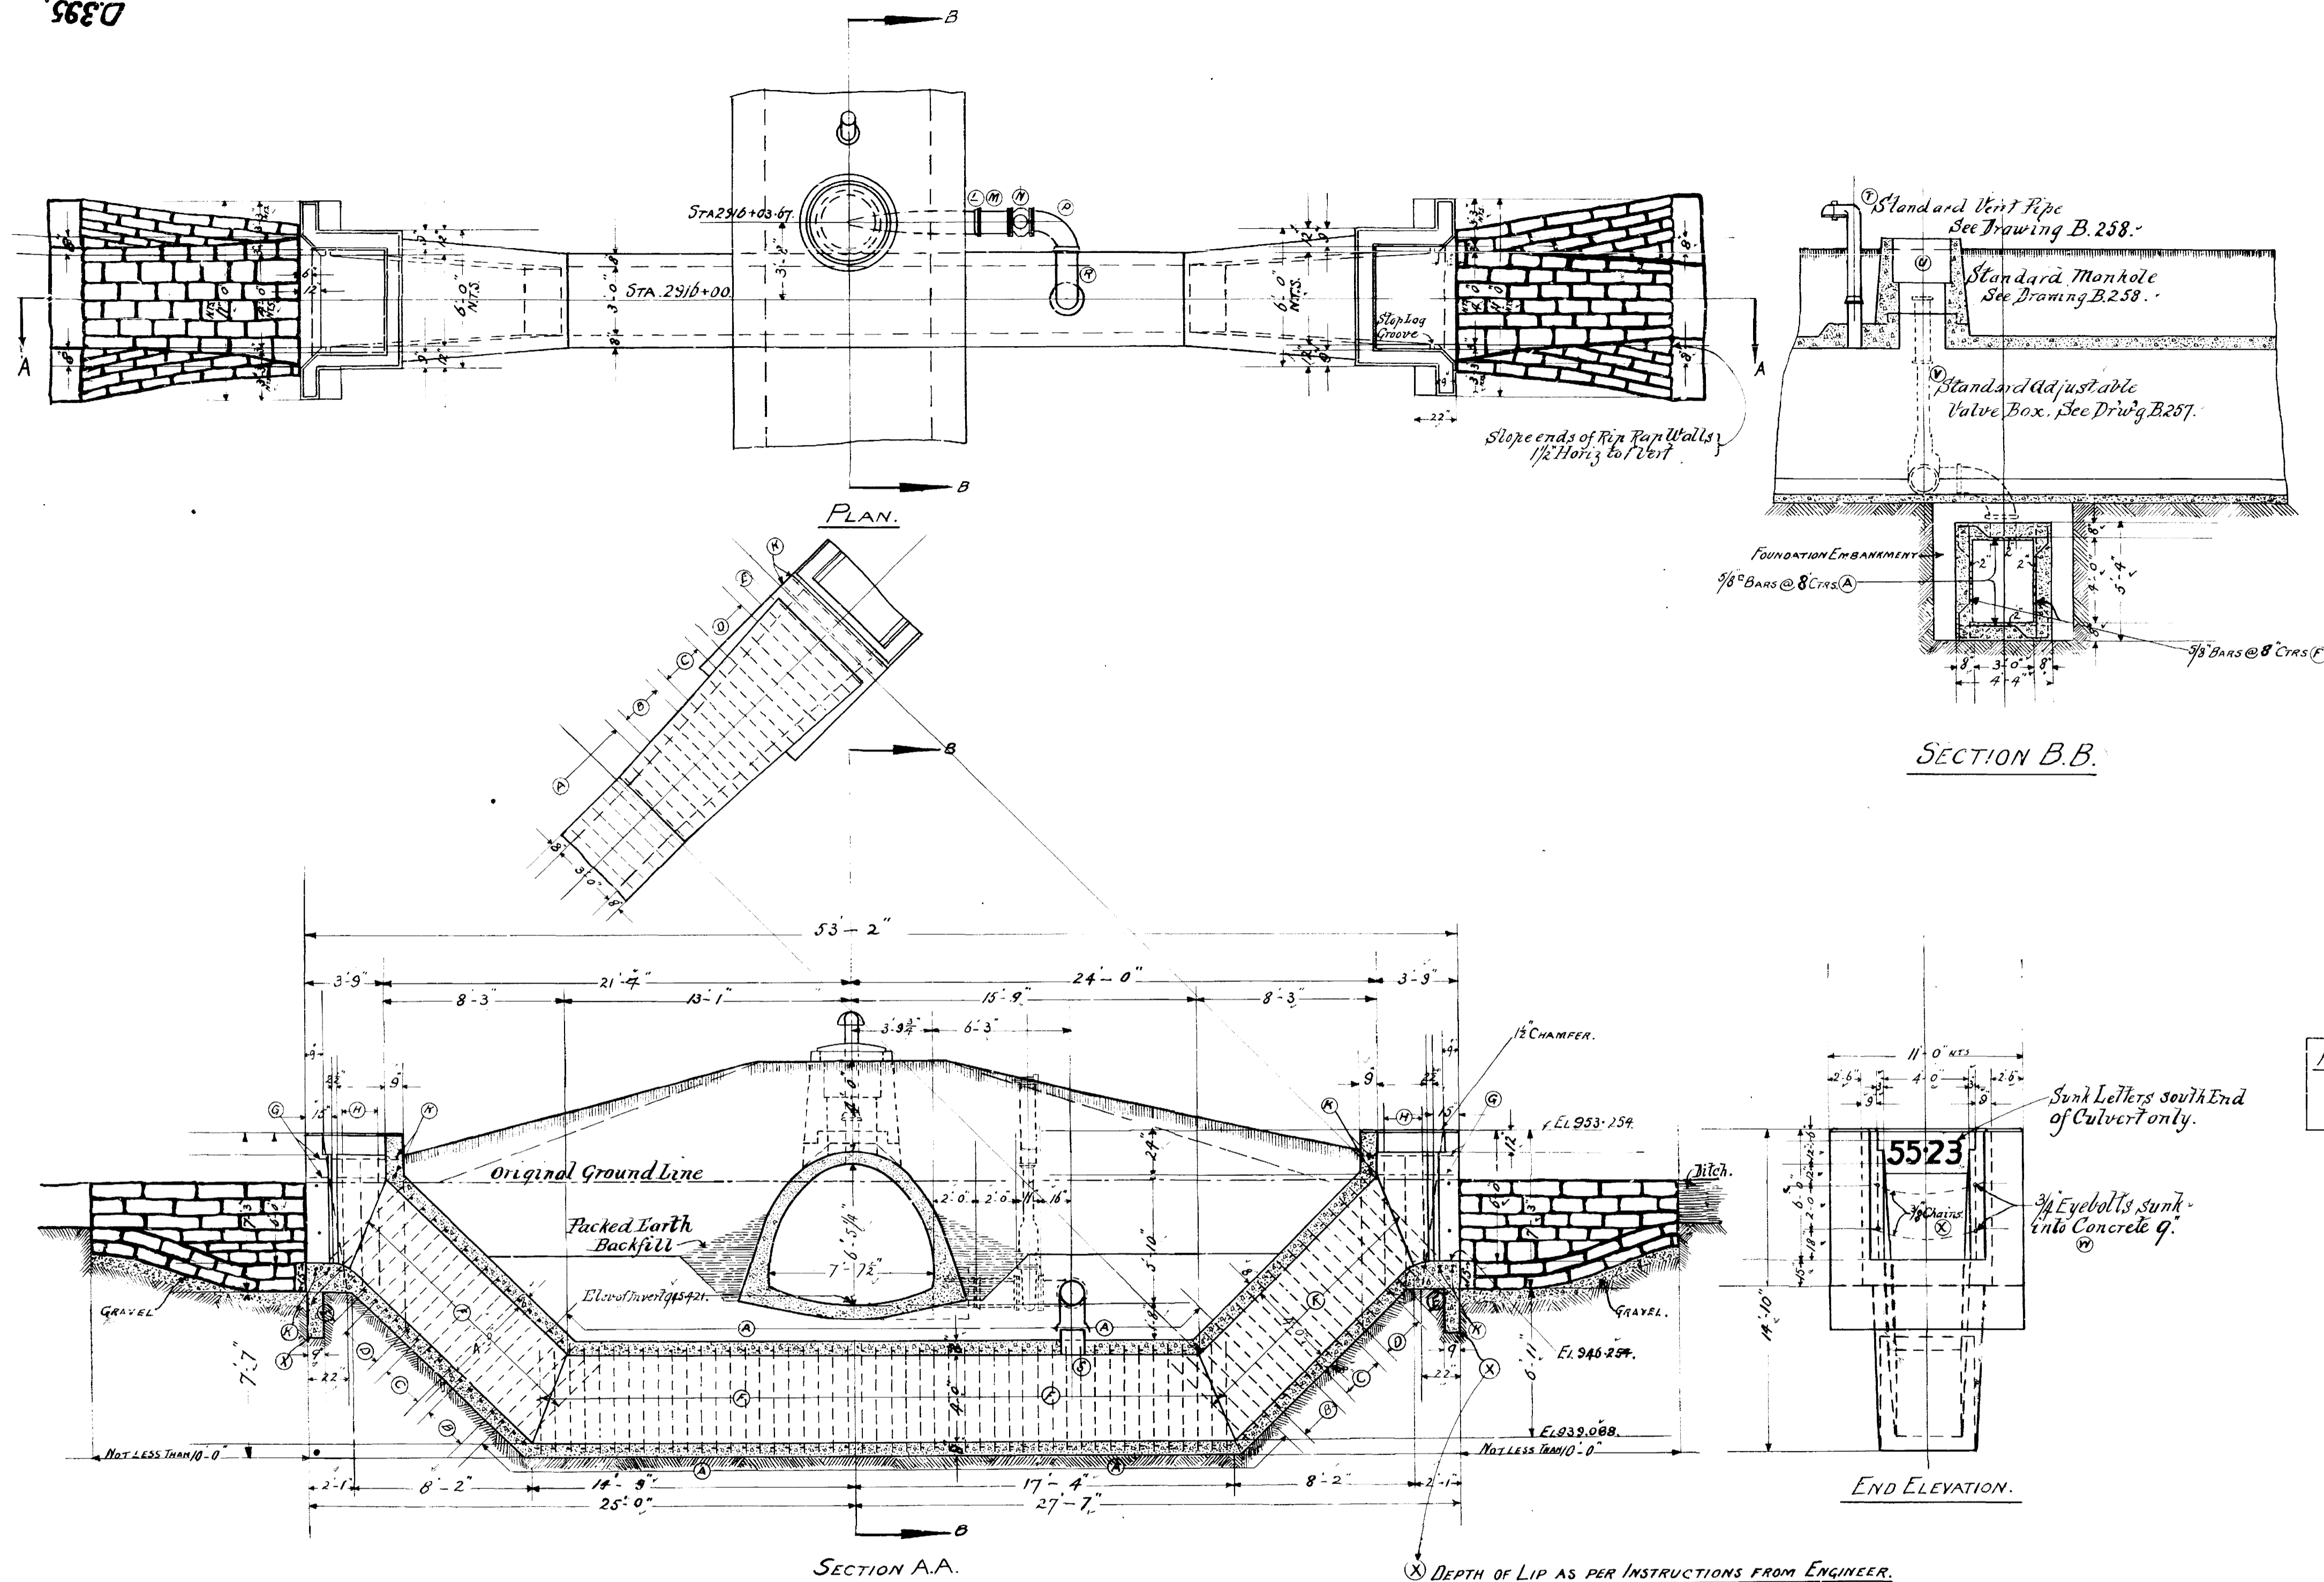

NOTE: All exposed ironwork to be painted 2 coats of Sherwin-Williams Metallastik Black or equivalent.

BILL OF MATERIAL.				
LETTER	NO.	SIZE	LENGTH	DESCRIPTION
A	100	3/8"	4'-2"	BENT.
B	16	"	4'-5"	"
C	16	"	4'-8"	"
D	16	"	4'-10"	"
E	10	"	5'-1"	"
F	172	"	5'-2"	"
G	8	"	4'-2"	STRAIGHT.
H	12	"	5'-10"	"
H	8	"	5'-8"	"
L	1	72 DIA.	2'-0"	C.I. PIPE BELL & FLANGE ENDS.
M	1	"	2'-0"	C.I. PIPE FLANGE & SPIGOT ENDS.
N	1	"	"	C.I. BODY GATE VALVE FLANGE CONNECTIONS.
P	1	"	"	C.I. 90° ELBOW FLANGE & SPIGOT ENDS.
R	1	"	"	C.I. 90° ELBOW BELL & SPIGOT ENDS.
S	1	"	1'-4"	C.I. PIPE SPIGOT & FLANGE ENDS.
T	1	"	"	STANDARD VENT PIPE SEE DRAWING B.258.
U	1	"	"	MANHANDLE
V	1	"	"	ADD VALVE BOX - B.257.
W	8	3/8"	0'-0"	EYEBOLTS.
X	4	3/8"	4'-6"	CHAINS.

CONCRETE = 31.0 Cu Yds. NOT INCLUDING LIP.
STEEL = 2450. Lbs.

SEE REVISED DRG 32-D-5

CONTRACT No. 32. D.395.

DRAWN BY: R.S.
TRACED BY: R.S.
CHECKED BY: [Signature]
DESIGNED BY: [Signature]

[Signature]
CONSULTING ENGINEER.
[Signature]
CHIEF ENGINEER.

GREATER WINNIPEG WATER DISTRICT.
DETAILS OF CULVERT STA 2916+00.
APRIL 18th 1917. SCALE 1/4" = 1'-0"

NOT TO SCALE

Tender No. 926-2008

B.M. -	-	© 2008 LMA ENGINEERING LTD. ALL RIGHTS RESERVED. THIS DOCUMENT IS PROTECTED BY COPYRIGHT LAW AND MAY NOT BE USED, REPRODUCED OR MODIFIED IN ANY MANNER OR FOR ANY PURPOSE EXCEPT WITH THE WRITTEN PERMISSION OF LMA ENGINEERING LTD. DOING BUSINESS AS AECOM (AECOM) OR A PARTY TO WHICH ITS COPYRIGHT HAS BEEN ASSIGNED. AECOM ACCEPTS NO RESPONSIBILITY, AND DENIES ANY LIABILITY WHATSOEVER, TO ANY PARTY THAT USES, REPRODUCES, MODIFIES, OR RELIES ON THIS DOCUMENT WITHOUT AECOM'S EXPRESS WRITTEN CONSENT.	ENGINEER'S SEAL
ELEV. -	-		
DESIGNED BY		CHECKED BY	CONSULTANT DRAWING NO. D265-241-00
DRAWN BY		APPROVED BY	
HOR. SCALE:		RELEASED FOR CONSTRUCTION	DATE
VERTICAL:		DATE	
NO.	REVISIONS	DATE	BY

THE CITY OF WINNIPEG
Winnipeg WATER AND WASTE DEPARTMENT

SHOAL LAKE AQUEDUCT
DRAINAGE SIPHON REPAIRS
MILES 50.31, 53.75 & 55.23
HISTORIC DRAWING
(FOR INFORMATION PURPOSES ONLY)

SHEET OF
CITY DRAWING NUMBER
D-395
REV