

















LEGEND

-  TRANSCONA SEWER DISTRICT BOUNDARY
-  CS & WWS (TO BE INSPECTED)
-  CS & WWS MANHOLES (TO BE INSPECTED)
-  CS & WWS PLUGS
-  CS & WWS TEES
-  SRS & LDS
-  CB LEADS
-  CATCH BASINS
-  CURB INLETS
-  LDS & SRS MANHOLES

ASSET TYPE IDENTIFIERS

- SEWERMAN = MA#####
- MANHOLE = MH#####
- SEWER TEE = TE#####
- SEWER PLUG = PL#####

DRAWING No. 1

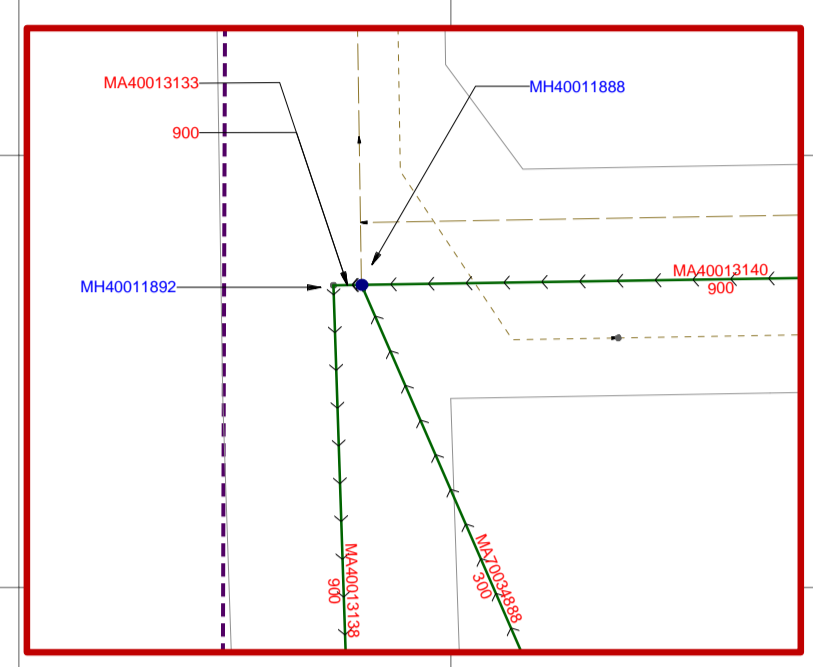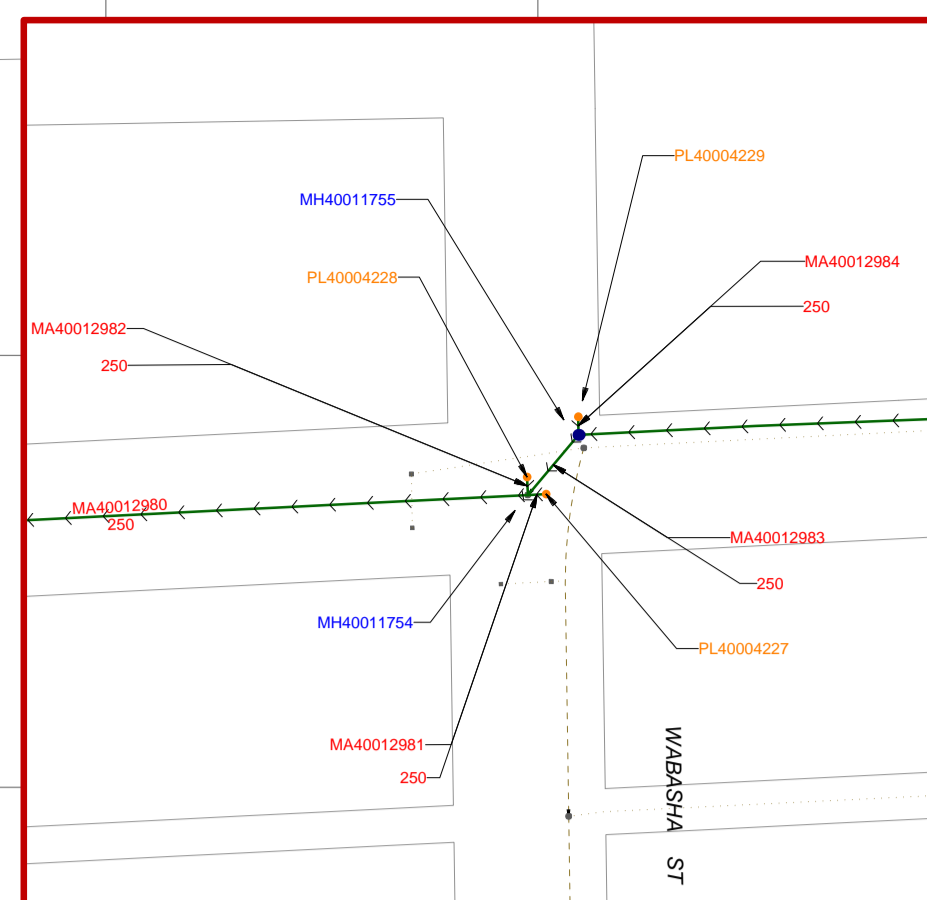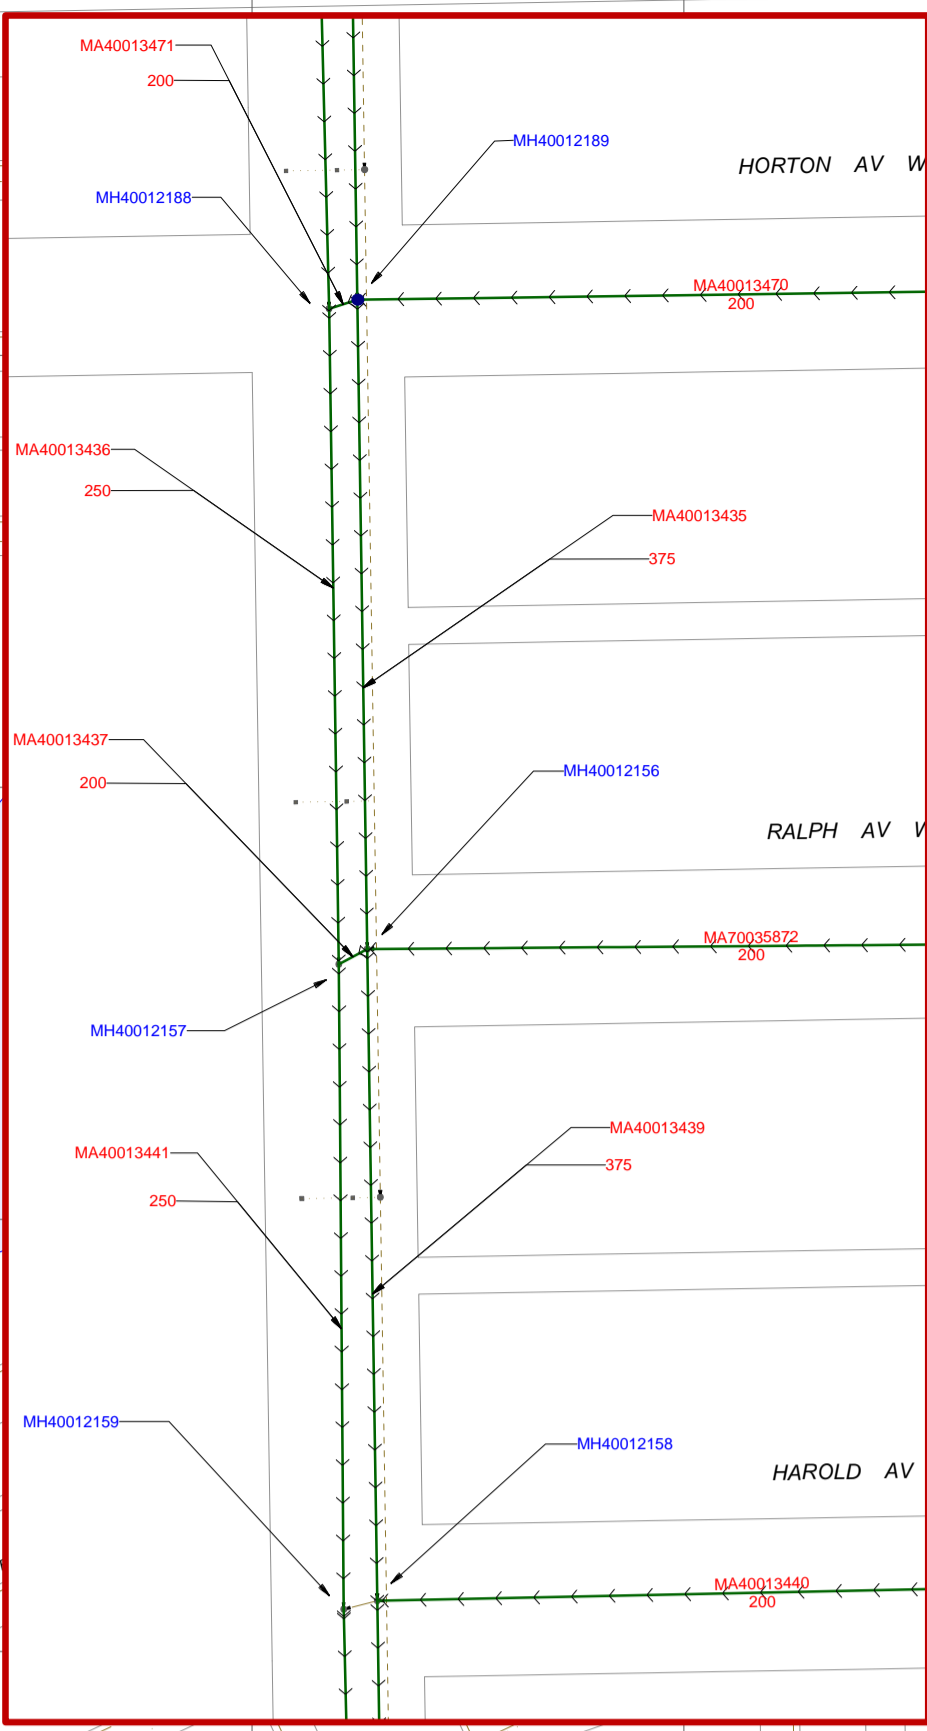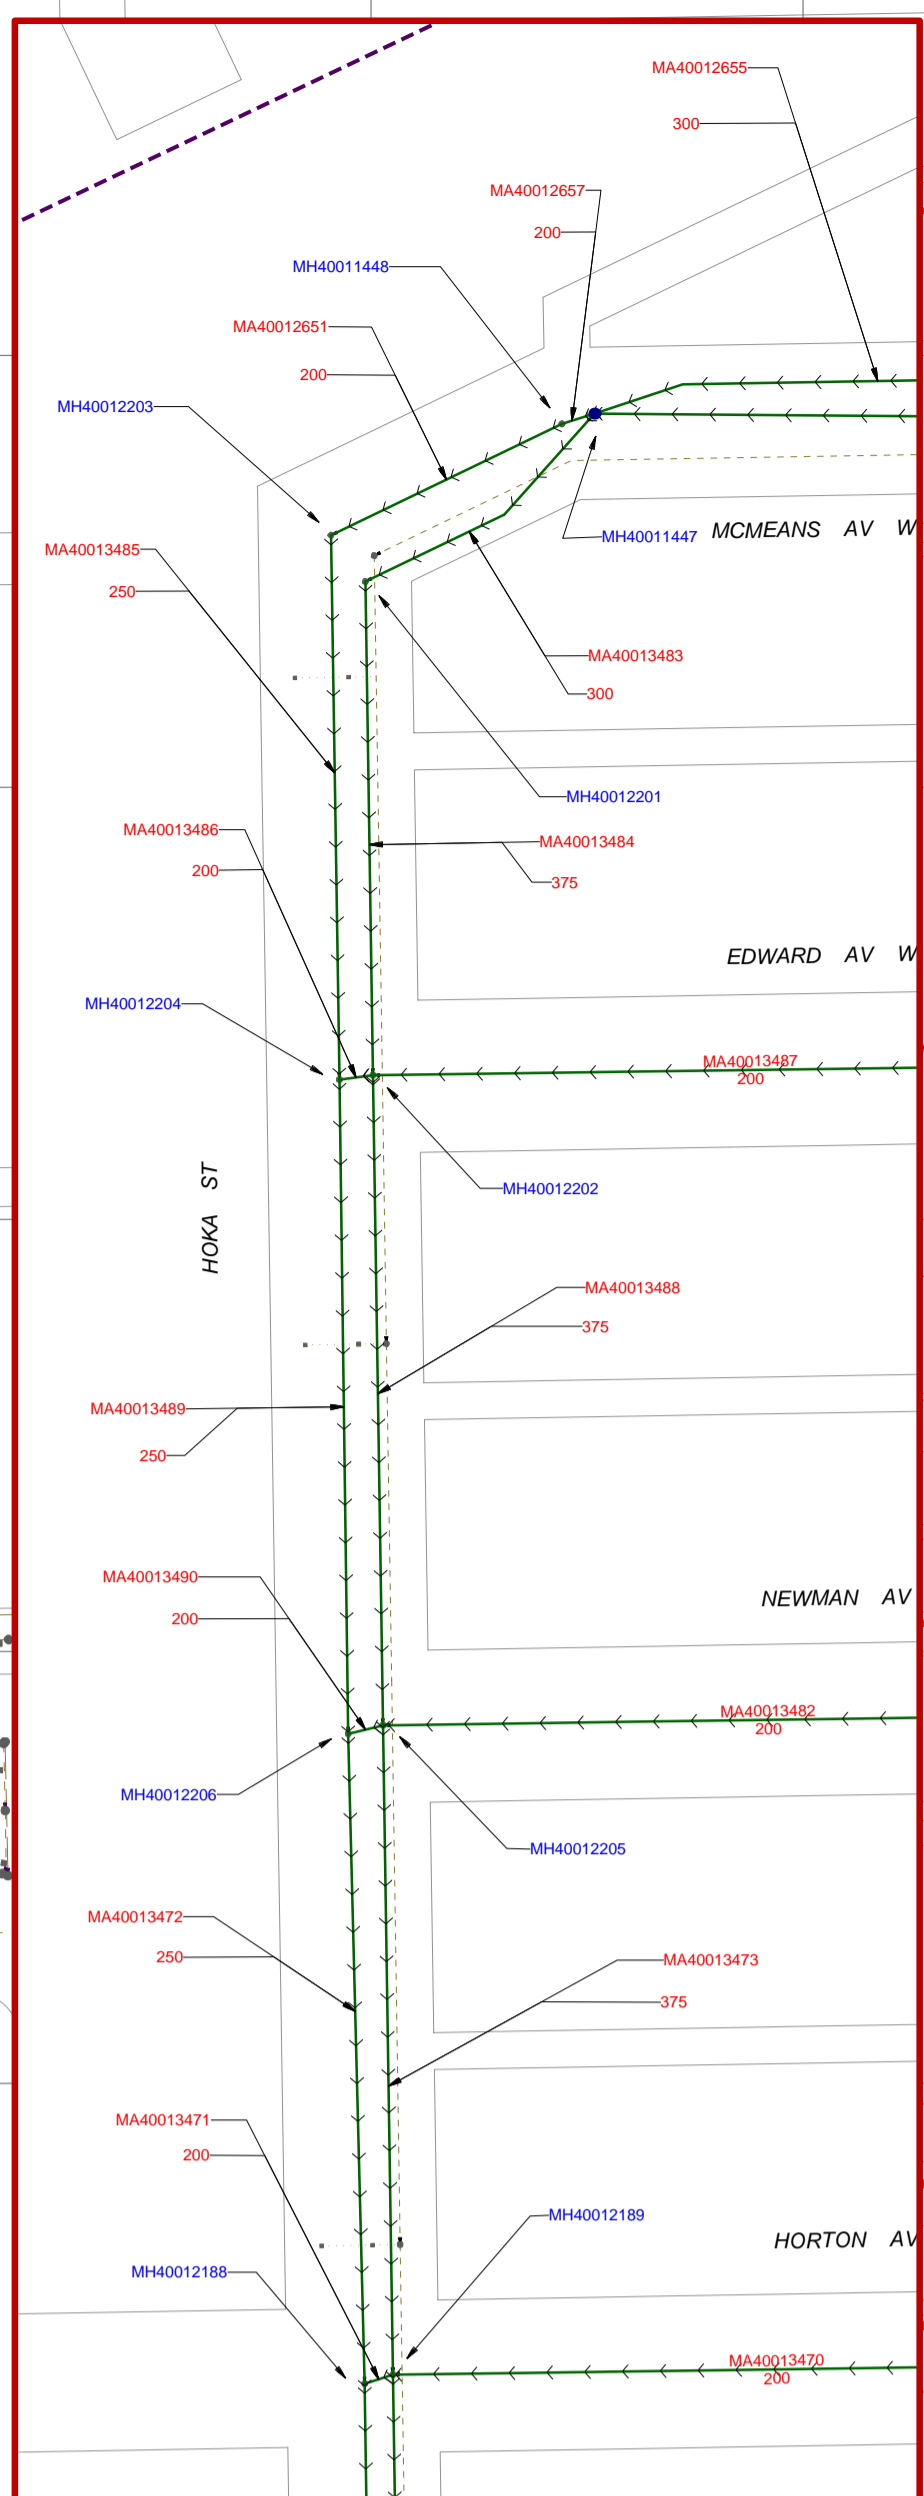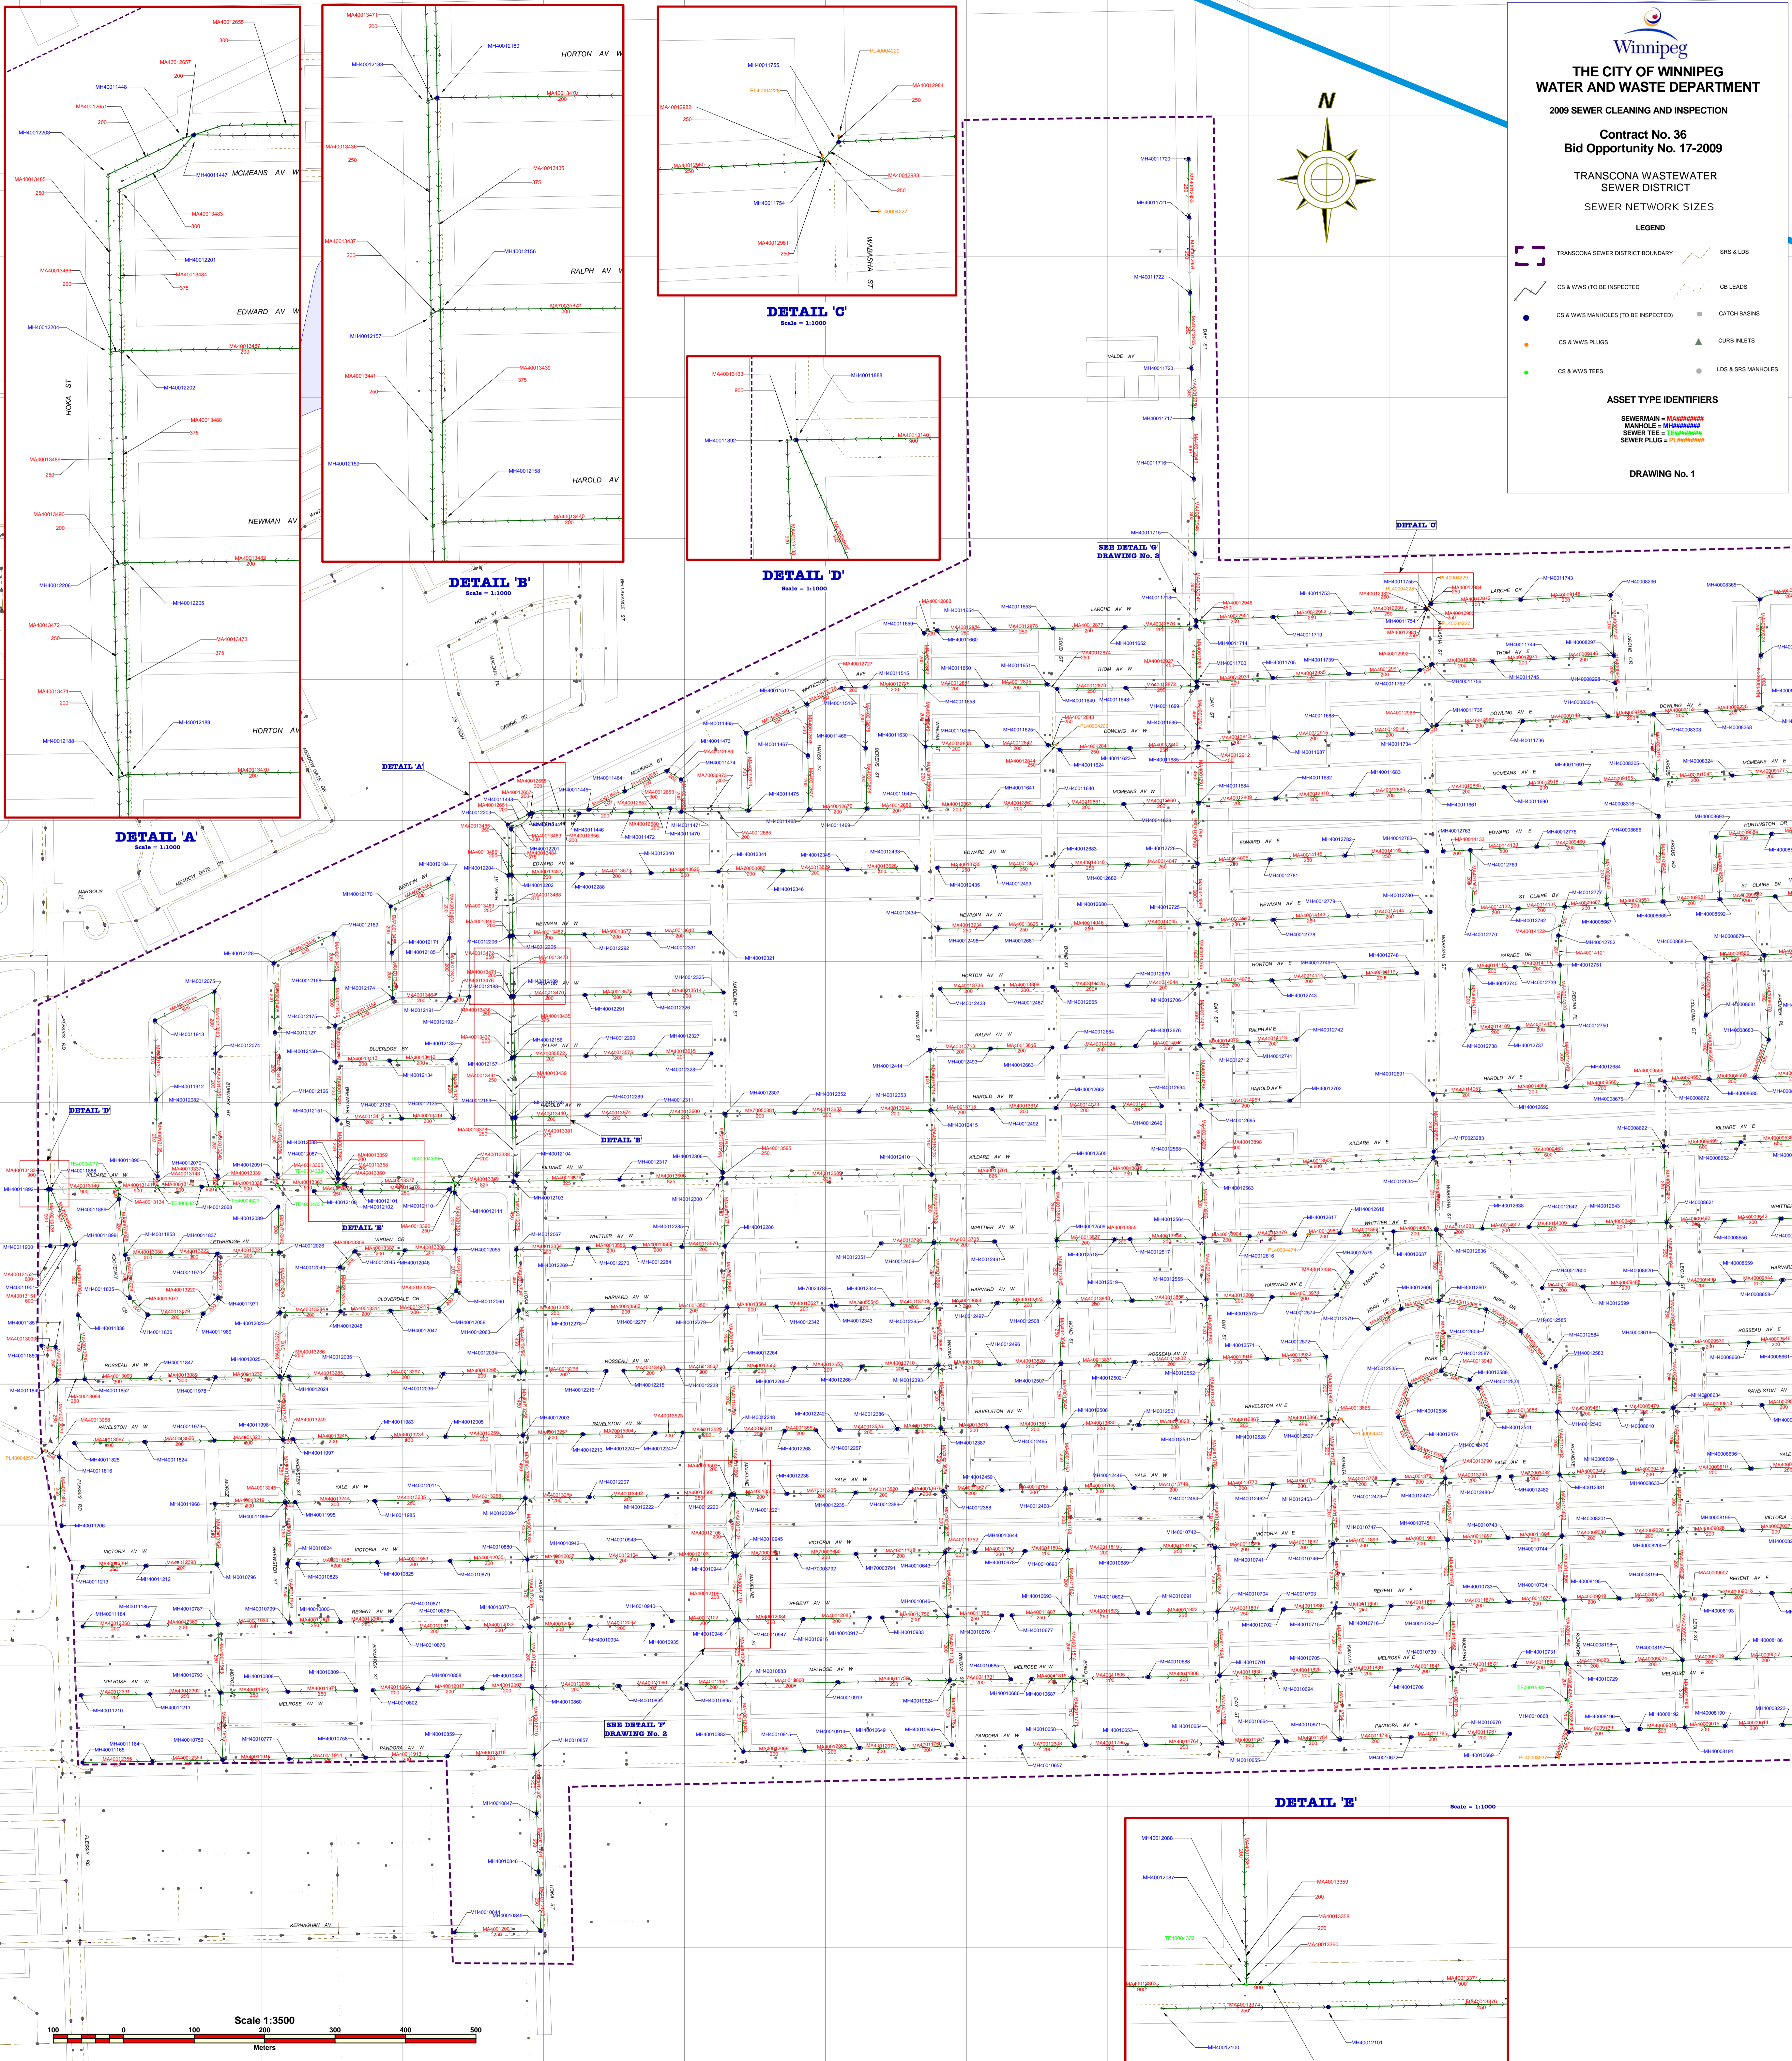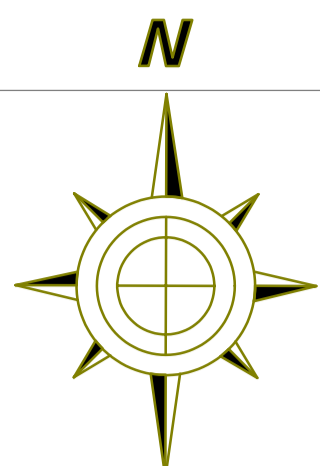

SEE DETAIL 'G' DRAWING No. 2

DETAIL 'E'

DETAIL 'A' Scale = 1:1000

DETAIL 'B' Scale = 1:1000

DETAIL 'D' Scale = 1:1000

DETAIL 'D'

DETAIL 'B'

SEE DETAIL 'F' DRAWING No. 2

DETAIL 'E' Scale = 1:1000

