
THREE S/F NON-ILLUMINATED INFORMATION DISPLAYS

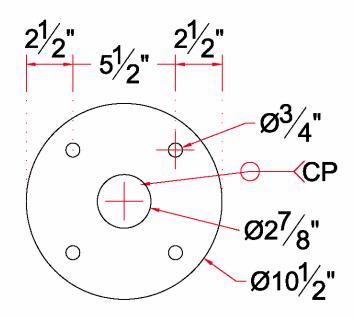

BASEPLATE DETAIL

2 1/2" Ø ALUM. PIPE 10 1/2" Ø x 1/2" BASEPLATE C/W FOUR (4) 3/4" Ø HOLES @ 5 1/2" O/C FOUR (4) 1/2" Ø x 5 1/2" HILTI KWIK BOLTS

Winnipeg Water and Waste Department

CITY OF WINNIPEG WATER AND WASTE DEPT. SOLID WASTE SERVICES

202-2009 City Drawing No.

W09-0008 F3

99 Fluerescent, Neon and HID lamps contain Netrure, Dispose of these lamps according to Local, Provincial, State or Federal Laws.

Brady Landfill Brady Road Winnipeg, Manitoba

Dfe