


- NOTES:
- DOOR LOCK SHOULD BE PROVIDED WITH CONSTRUCTION CYLINDER ONLY, OWNER WILL PROVIDE FINAL KEYED CYLINDER.
 - ASTRAGAL IS TO BE A PART OF STEEL DOOR CONSTRUCTION.

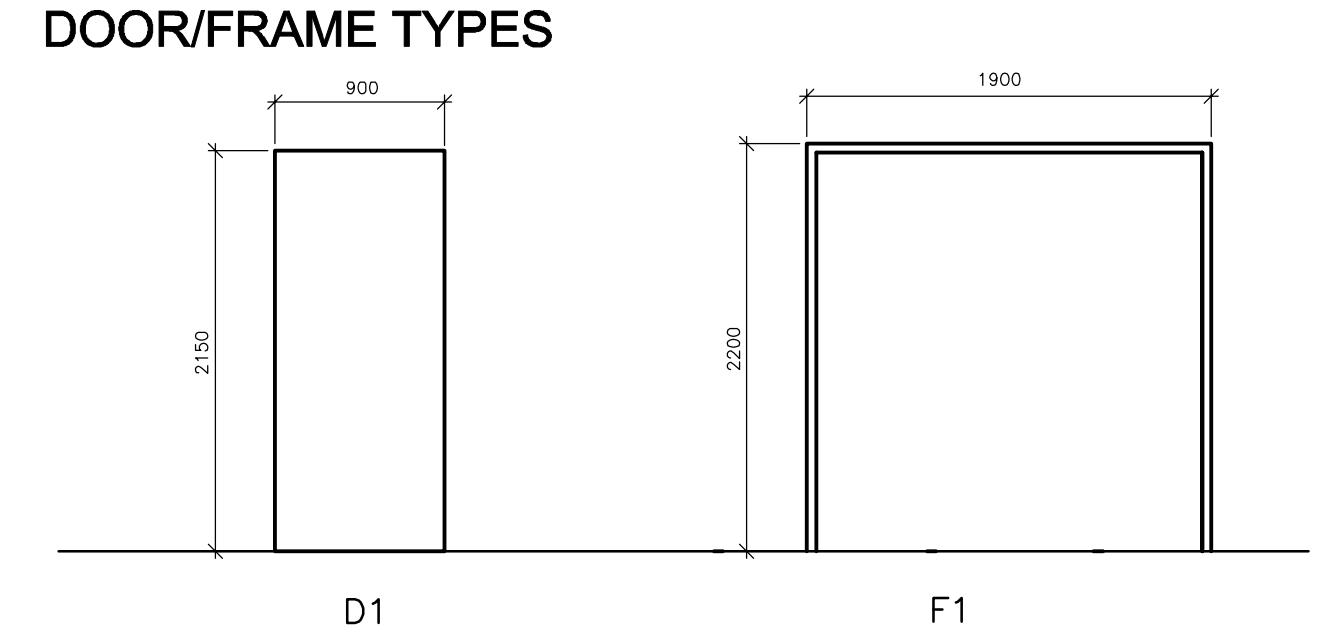






DOOR SCHEDULE

MARK	DOOR			FRAME			HARDWARE GROUP	RATING (HR)	REMARKS				
	WIDTH	HEIGHT	THICKNESS	MAT.	FINISH	GLASS				MAT.	FINISH	TYPE	
D101	2-900	2150	45	D1	HM	PNT	-	HM	PNT	F1	1	-	INSULATED

DOOR HARDWARE

6 BUTT HINGES	TA386 4 1/2 x 4 NRP	32D	MCKINNEY
2 FLUSHBOLTS	GSH 401	26D	GSH
1 DEADBOLT	4877	26D	CPC
1 LOCKSET	28-11G04 LL	26D	CPC
1 CLOSER	P7500	689	NORTON
2 CONCEALED O/H STOP	6-346	32D	RIXSON
2 KICKPLATES	GSH 80A 10 x 35.25	32D	GSH
1 ASTRAGAL	351CP 7'	CP	PEMCO
1 GASKET	S88 7'	BLK	
1 WEATHER STRIP	297 SNS 1/6 x 2/7	ANB	PEMCO
2 SWEEPS	345ANB 3'	PEMKOTE	PEMCO
1 THRESHOLD	172AK 6'	26D	CDI
1 COORDINATOR	500 SERIES		

NOTE: Z ASTRAGAL BY HOLLOW METAL DOOR SUPPLIER.

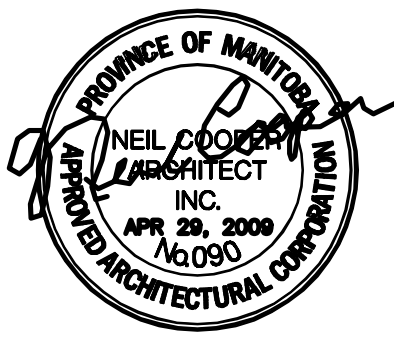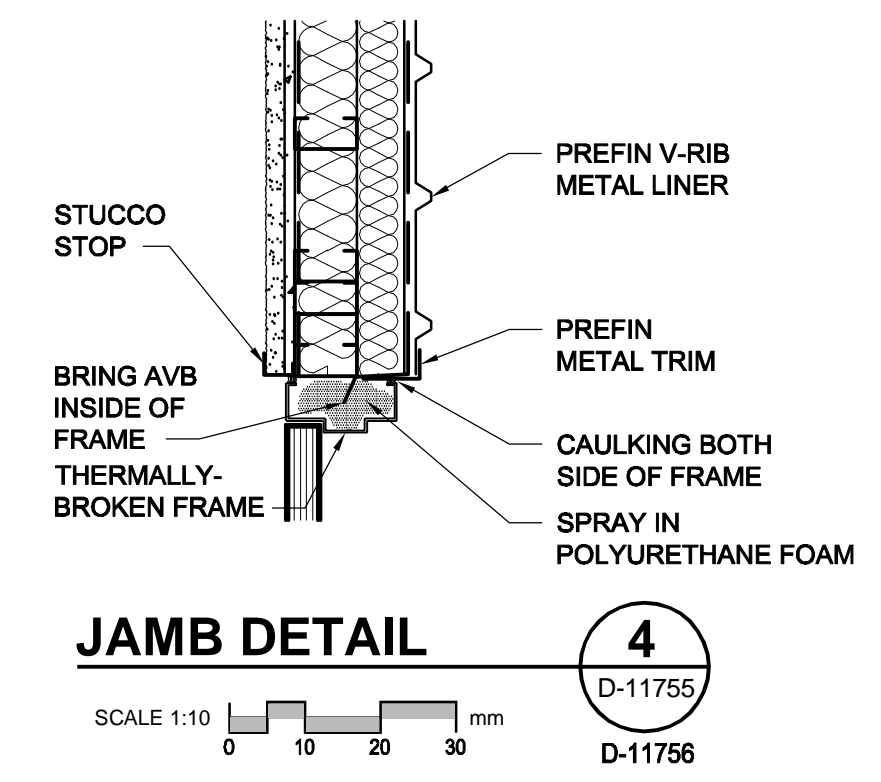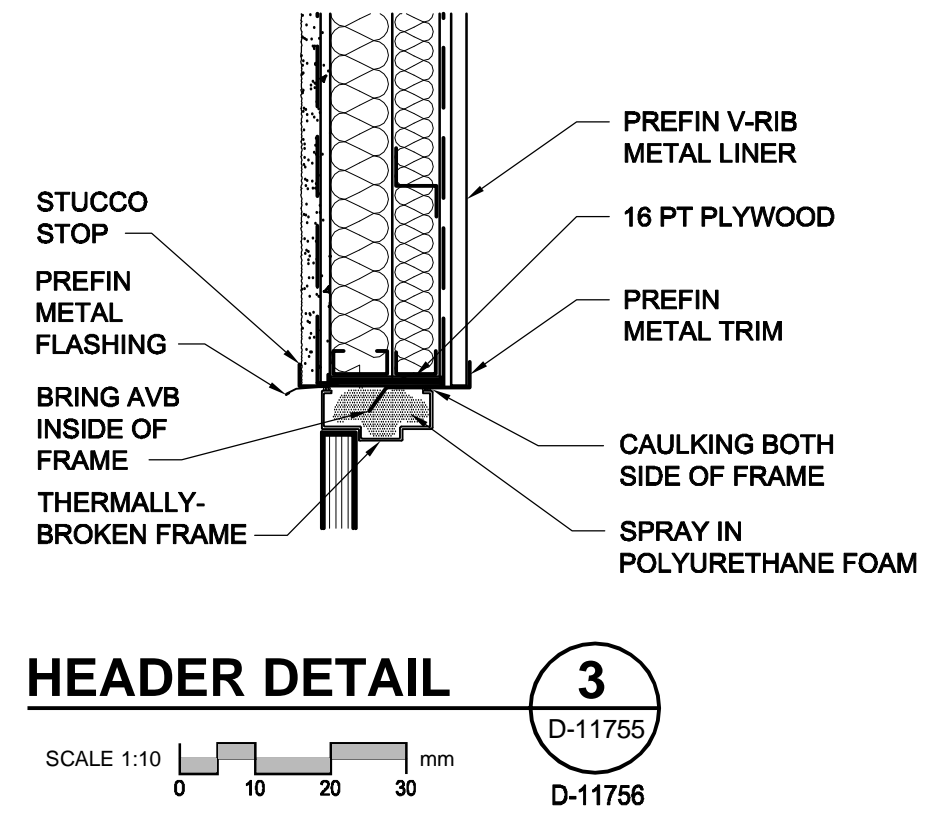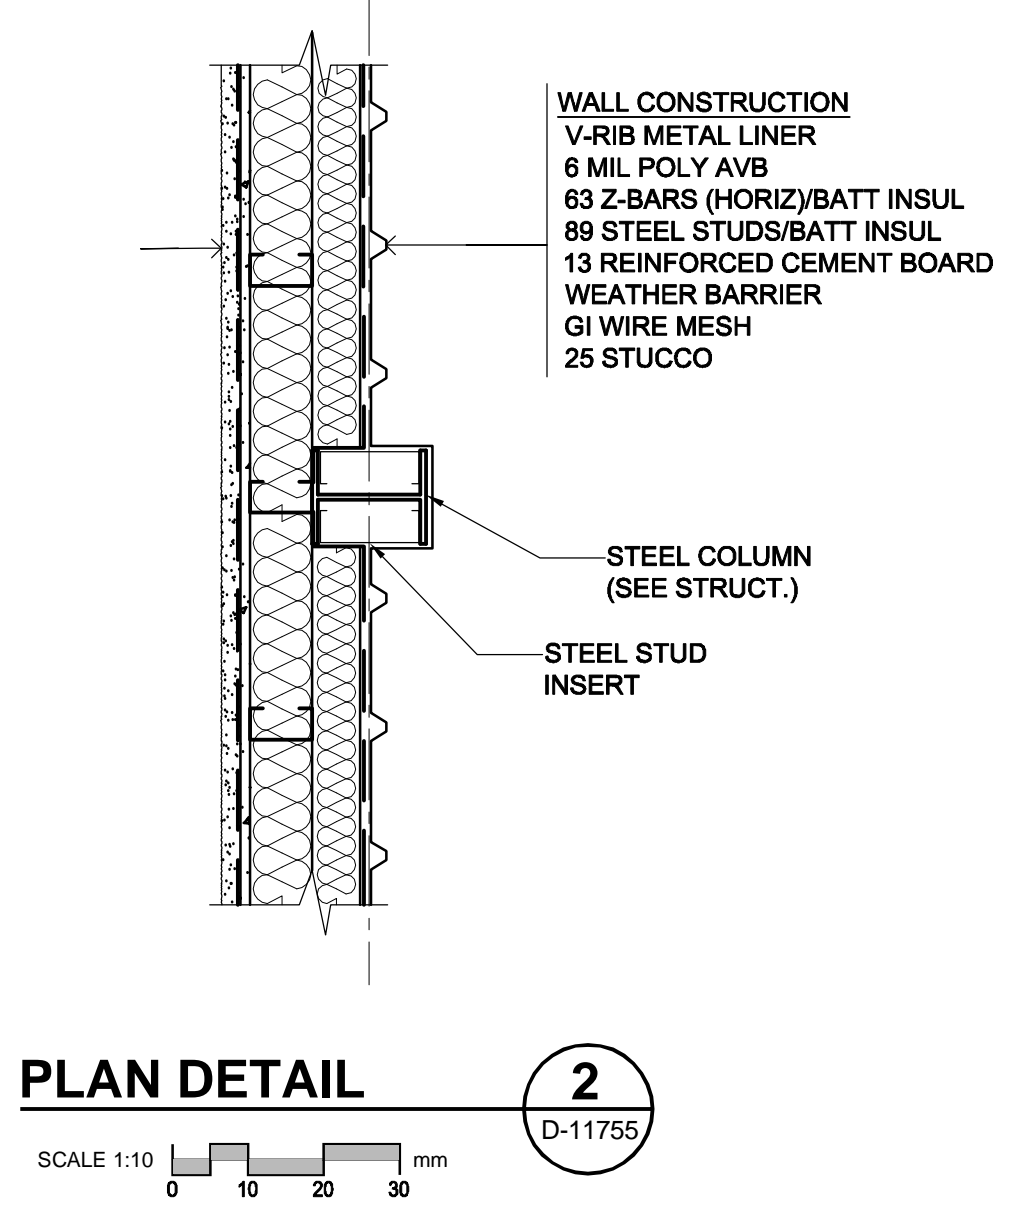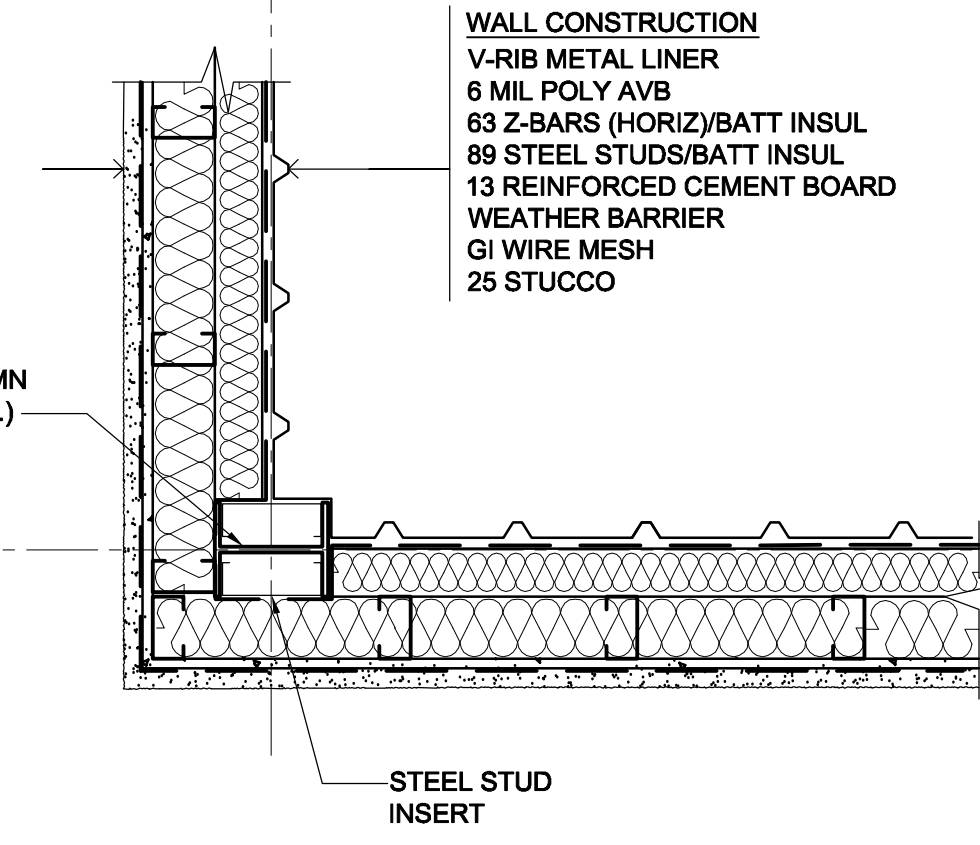

LOCATION APPROVED UNDERGROUND STRUCTURES

SUPR. U/G STRUCTURES COMMITTEE DATE


NOTE: LOCATION OF UNDERGROUND STRUCTURES AS SHOWN ARE BASED ON THE BEST INFORMATION AVAILABLE. BUT NO GUARANTEE IS GIVEN THAT ALL EXISTING UTILITIES ARE SHOWN OR THAT THE GIVEN LOCATIONS ARE EXACT. CONFIRMATION OF EXISTENCE AND EXACT LOCATION OF ALL SERVICES MUST BE OBTAINED FROM THE INDIVIDUAL UTILITIES BEFORE PROCEEDING WITH CONSTRUCTION.

NO.	REVISIONS	DATE	BY
0	ISSUED FOR CONSTRUCTION	09/04/29	AL

Neil Cooper Architect Inc.
10-395 Berry Street, Winnipeg, Manitoba R3J 1N6
Phone (204) 885-3855 Fax (204) 831-7148

DESIGNED BY	NC	CHECKED BY	NC
DRAWN BY	AG/AL	APPROVED BY	NC
HOR. SCALE	1:50	RELEASED FOR CONSTRUCTION	
VERT. SCALE	1:50		
DATE	April 30/09	DATE	09/04/30

Linda Hoehn
CONSULTANT DRAWING NO.

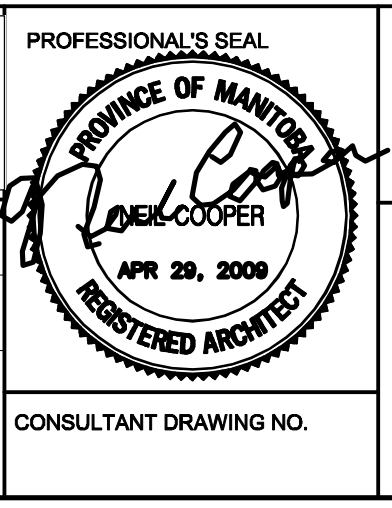

THE CITY OF WINNIPEG WATER AND WASTE DEPARTMENT

CONSTRUCTION OF VALVE CHAMBER SUPERSTRUCTURE, INSTALLATION OF VALVE ACTUATORS & ASSOCIATED WORKS

FLOOR PLAN, ROOF PLAN & DETAILS

SHEET 3 OF 10
CITY DRAWING NUMBER
D-11755
REV 0