



ID	Quant	Botanical Name	Project Plant Name	Type	Ht	Spr	Size	Spacing
TB	15	Euonymus nanus "Turkestanica"	Turkestan dwarf burning bush	shrub	0.9	0.9	2 gal	0.9m o.c.
EM	8	Acer ginnala "Emerald Elf"	Emerald Elf Amur Maple	shrub	1.2	1.2	2 gal	1.2m o.c.
BF	15	Salix brachycarpa "Blue Fox"	Blue Fox Willow	shrub	0.9	0.9	2 gal	0.9m o.c.
BJ	2	Juniperus sabina "Blue Forest"	Blue Forest Juniper	shrub	0.3	1.8	2 gal	1.0m o.c.

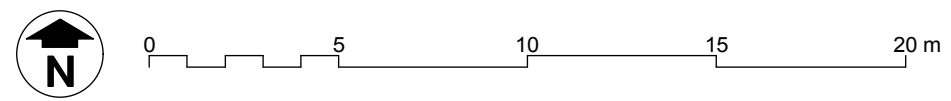

CONTRACTOR TO CONFIRM ALL DIMENSIONS AND REPORT ANY DISCREPANCIES TO CONTRACT ADMINISTRATOR PRIOR TO CONSTRUCTION. LOCATION OF UNDERGROUND STRUCTURES AS SHOWN ARE BASED ON THE BEST INFORMATION AVAILABLE BUT NO GUARANTEE IS GIVEN THAT ALL EXISTING UTILITIES ARE SHOWN OR THAT THE GIVEN LOCATIONS ARE EXACT. CONFIRMATION OF EXISTENCE AND EXACT LOCATION OF ALL SERVICES MUST BE OBTAINED FROM THE INDIVIDUAL UTILITIES BEFORE PROCEEDING WITH CONSTRUCTION.


THE CITY OF WINNIPEG
 Planning, Property and Development Department
 Planning and Land Use Division
 Unit 15 - 30 Fort Street, Winnipeg, MB, (R3C 4X5)

DESIGNED BY	IL/SP	CHECKED BY	
DRAWN BY	I.L.	APPROVED BY	
HORIZ. SCALE	1:200		
VERT. SCALE	1:200		
DATE	APRIL 09		

MANAGER, PARK AND OPEN SPACES	DATE
MANAGER, PLANNING AND LAND USE DIVISION	DATE

DRAWING TITLE
MARYLAND TOT LOT
PLAY EDGING LAYOUT & PLANTING PLAN

SITE ADDRESS

DRAWING NO.
M.11-E
 BID OPPORTUNITY NO.
262-2009