

- GENERAL NOTES:**
1. ALL DIMENSIONS ARE IN MILLIMETERS AND/OR METERS UNLESS NOTED OTHERWISE.
  2. REFER TO STRUCTURAL FOR SPILL CONTAINMENT AREA DETAIL.
  3. REFER TO CIVIL FOR UNDERGROUND FORCEMAIN AND UNDERGROUND CITY WATER DETAILS AND SPECIFICATION.


- LEGEND:**
- EXISTING WATER LINE
  - NEW COLD WATER LINE
  - HOT WATER LINE
  - EXISTING SEWER LINE
  - NEW UNDERGROUND SEWER LINE
  - NEW ABOVEGROUND SEWER LINE
  - V --- VENT LINE
  - EXISTING LDS LINE
  - X --- EXISTING FENCE LINE
  - EXISTING RAILWAY
  - ◇ EXISTING HYDRANT
  - ⊗ EXISTING VALVE
  - EXISTING CATCH BASIN
  - △ EXISTING CURB INLET
  - ⊗ FE PORTABLE FIRE EXTINGUISHER
  - VTR VENT THRU ROOF
  - P-TRAP
  - |CO CLEAN OUT
  - FLOOR DRAIN
  - ⊗ ISOLATION VALVE
  - ⊙ PUMP
  - ⊙ WATER METER
  - TP 1 TIE-IN POINT
  - ⊗ SUPPLY DUCT DOWN
  - ⊙ SUPPLY DUCT UP
  - ⊗ RETURN/EXHAUST DUCT DOWN
  - ⊙ RETURN/EXHAUST DUCT UP
  - ⊗ SUPPLY AIR DIFFUSER/GRILLE
  - ⊙ RETURN AIR GRILLE/EXHAUST AIR GRILLE
  - AHU 1 EQUIPMENT TAG NUMBER
  - D TYPE
  - 300x300 DIFFUSER/GRILLE SIZE, MM
  - 43 FLOW, L/S
  - 150ø NECK SIZE, MM
  - TYP. OF 19 QUANTITY
  - FD FIRE DAMPER
  - BALANCING DAMPER
  - UC DOOR UNDERCUT
  - ELECTRIC BASEBOARD HEATER
  - ELECTRIC UNIT HEATER

NOTE:  
1. PROVIDE ONE PORTABLE SUBMERSIBLE PUMP FOR THE FOUR SPILL CONTAINMENT BASINS.

1 SITE PLAN  
1:200

**PORTABLE SUBMERSIBLE PUMP SCHEDULE**

| TAG NO. | SERVICE        | LOCATION         | CAPACITY                                 | MODEL            | REMARKS  |
|---------|----------------|------------------|--|------------------|--|
| PSP-1   | WATER TRANSFER | CONTAINMENT AREA | 1.9 L/s (29 GPM)<br>⊙3.0m TDH AND 1/3 HP | ITT GOULDS LSP03 | PORTABLE SUBMERSIBLE SUMP PUMP, CORROSION RESISTANT CONSTRUCTION, PERMANENTLY LUBRICATED MOTOR, 120V/1PH, C/W HEAVY DUTY 3-WIRE CORD WITH NEMA 5-15 THREE PRONG GROUNDING PLUG |

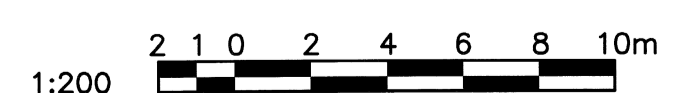

|     |                   |          |           |
|-----|-------------------|----------|-----------|
| 0   | ISSUED FOR TENDER | 09.04.17 | L.S.      |
| NO. | DESCRIPTION       | DATE     | ISSUED BY |

**REVISIONS/ISSUE**

THE CONTENT OF THIS DOCUMENT IS NOT INTENDED FOR THE USE OF, NOR IS IT INTENDED TO BE RELIED UPON BY ANY PERSON, FIRM OR CORPORATION, OTHER THAN THE CLIENT AND WARDROP ENGINEERING INC. WARDROP ENGINEERING DENIES ANY LIABILITY WHATSOEVER TO OTHER PARTIES FOR DAMAGES OR INJURY SUFFERED BY SUCH THIRD PARTY ARISING FROM USE OF THIS DOCUMENT BY THEM, WITHOUT THE EXPRESS PRIOR WRITTEN AUTHORITY OF WARDROP ENGINEERING AND OUR CLIENT. THIS DOCUMENT IS SUBJECT TO FURTHER RESTRICTIONS IMPOSED BY THE CONTRACT BETWEEN THE CLIENT AND WARDROP ENGINEERING INC. AND THESE PARTIES' PERMISSION MUST BE SOUGHT REGARDING THIS DOCUMENT IN ALL OTHER CIRCUMSTANCES.

CLIENT  
**CITY OF WINNIPEG  
PUBLIC WORKS TRAFFIC SERVICES**

**WARDROP** | Engineering Inc.

PROJECT NAME  
**RENOVATIONS FOR  
PAVEMENT MARKING OPERATIONS FACILITY**

**SITE PLAN AND EQUIPMENT SCHEDULE**

|  |                   |                     |
|--|-------------------|---------------------|
| DESIGNED BY:<br>WGN                        | DRAWN BY:<br>WGN  | CHECKED BY:<br>L.S. |
| APPROVED BY:                               |                   |                     |
| SCALE:<br>AS NOTED                         | DATE:<br>09.02.02 |                     |
| DRAWING NO.<br><b>0900070300-DWG-M0001</b> | REV.<br><b>0</b>  |                     |

