


PLAN
SCALE 1:750

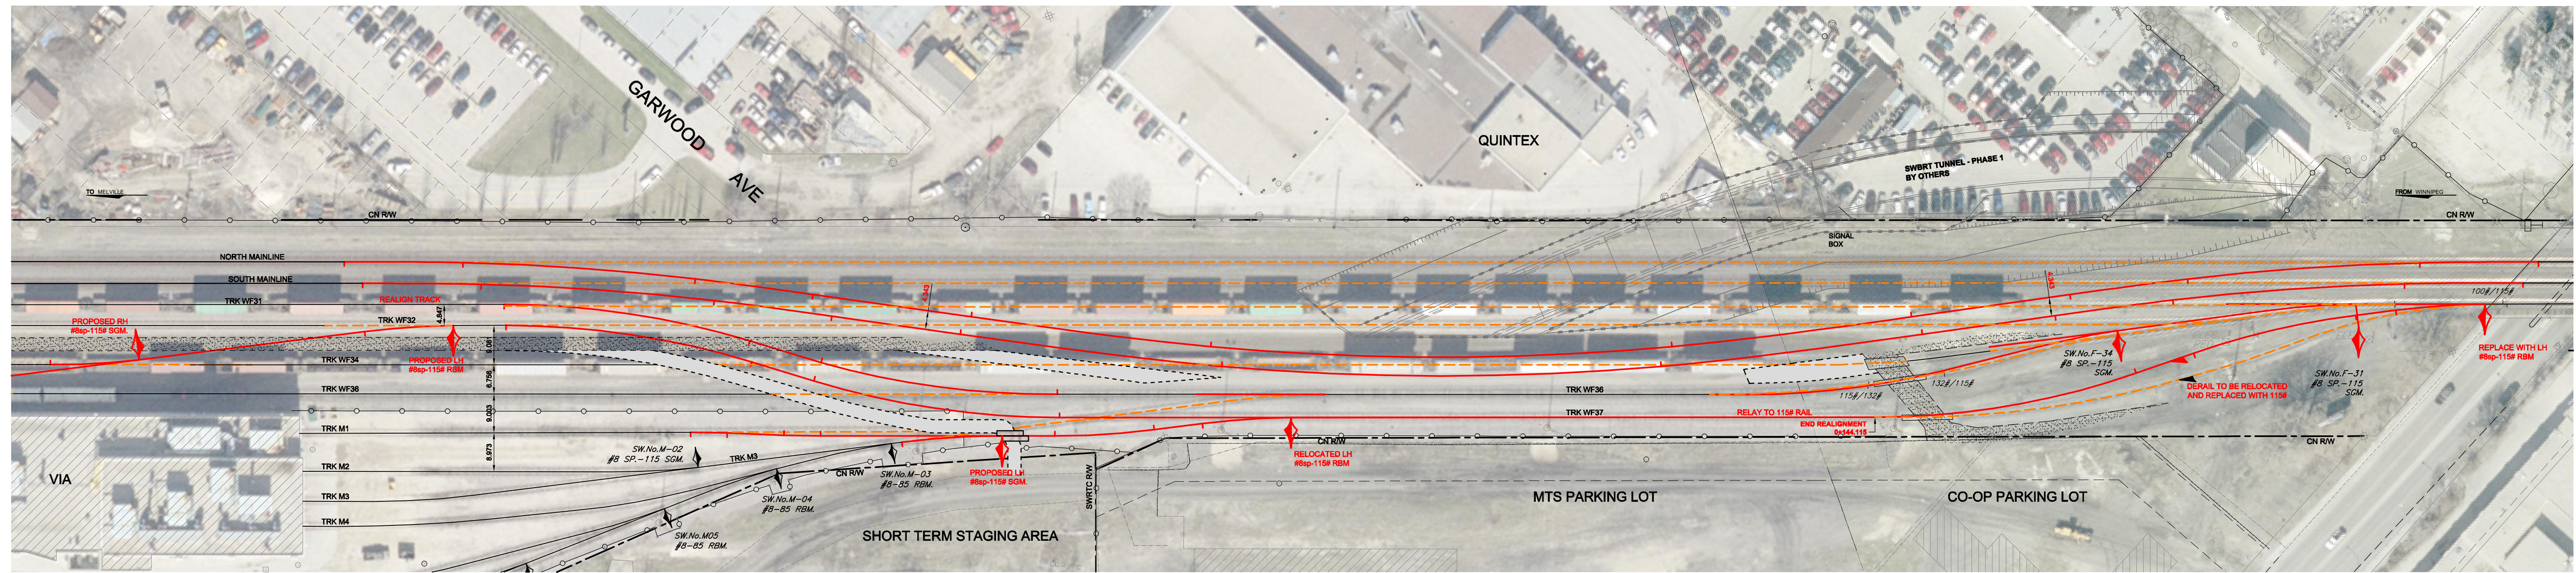

PLAN
SCALE 1:750

- GENERAL NOTES:**
1. ALL DIMENSIONS ARE METRIC UNLESS NOTED OTHERWISE
 2. SURVEY CONTROL IS BASED ON GEODETIC BENCHMARK
 3. ALL UTILITIES TO BE LOCATED IN THE FIELD AND MODIFIED AS NECESSARY TO TC-E-10 AND TC-E-11 STANDARDS.
 4. ALL EXISTING FENCES AFFECTED BY CONSTRUCTION ARE TO BE REBUILT BY THE CONTRACTOR AS DIRECTED BY THE CONTRACT ADMINISTRATOR.
 5. ALL PROPERTY LINES ARE PROVIDED FOR INFORMATION PURPOSES ONLY.
 6. SEE 01-CT6001 FOR GEOMETRIC CONTROL TABLES.

WARNING - BURIED S&C CABLES
PRIOR TO CONSTRUCTION CN SIGNALS MUST BE NOTIFIED. AS WELL, USE EXTREME CAUTION WHEN WORKING NEAR CABLES, JUNCTION BOXES, CONDUITS, ETC.

LEGEND			
EXISTING	DESCRIPTION	PROPOSED	DESCRIPTION
	SWITCH STAND & POWER SWITCH		DERAIL
	CROSSING PLANKS		CENTRELINE MAIN
	CENTRELINE YARD TRACK		CENTRELINE - 85# RAIL
	CENTRELINE - 115# RAIL		CENTRELINE - 132# RAIL
	REMOVED/RELOCATED 85# RAIL		REMOVED/RELOCATED 115# RAIL
	REMOVED/RELOCATED 132# RAIL		SURVEY CONTROL POINT
	CULVERT/CULVERT EXTENSION		GRAVEL ROADWAY
	PAVED ROADWAY		CHAINLINK FENCE

LOCATION APPROVED UNDERGROUND STRUCTURES

SUPR. U/G STRUCTURES COMMITTEE DATE

NOTE:
LOCATION OF UNDERGROUND STRUCTURES AS SHOWN ARE BASED ON THE BEST INFORMATION AVAILABLE. BUT NO GUARANTEE IS GIVEN THAT ALL EXISTING UTILITIES ARE SHOWN OR THAT THE GIVEN LOCATIONS ARE EXACT. CONFIRMATION OF EXISTENCE AND EXACT LOCATION OF ALL SERVICES MUST BE OBTAINED FROM THE INDIVIDUAL UTILITIES BEFORE PROCEEDING WITH CONSTRUCTION.

NO.	ISSUED FOR TENDER	DATE	BY
0	ISSUED FOR TENDER	09/05/27	RCP
	REVISIONS	YYMMDD	BY

DESIGNED BY		CHECKED BY	
RCP		KEG	
DRAWN BY		APPROVED BY	
BRP			
HOR. SCALE		RELEASED FOR CONSTRUCTION	
1:750			
VERT. SCALE		DATE	
1:75		09/05/27	

PROFESSIONAL'S SEAL

CONSULTANT DRAWING NO.
F504-444-00_01-CT1001_R0

THE CITY OF WINNIPEG TRANSIT DEPARTMENT

SOUTH WEST TRANSIT CORRIDOR CN FORT ROUGE YARD PLAN
EXISTING AND PROPOSED TRACK CONFIGURATIONS

CITY DRAWING NUMBER P-3309-02
SHEET 2 OF 14

DRAWING No. 01-CT1001
REV 0