
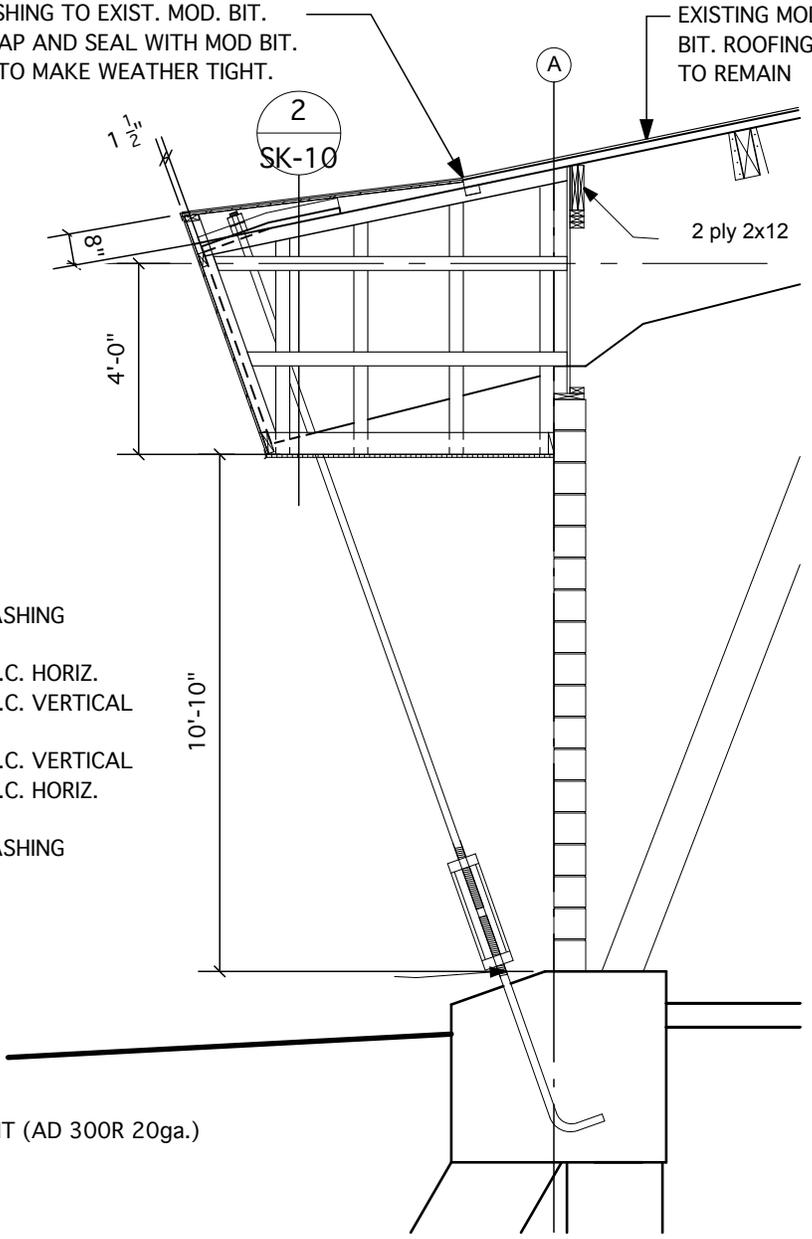


TIE IN FLASHING TO EXIST. MOD. BIT.  
 ROOFING LAP AND SEAL WITH MOD BIT.  
 FLASHING TO MAKE WEATHER TIGHT.

EXISTING MOD.  
 BIT. ROOFING  
 TO REMAIN

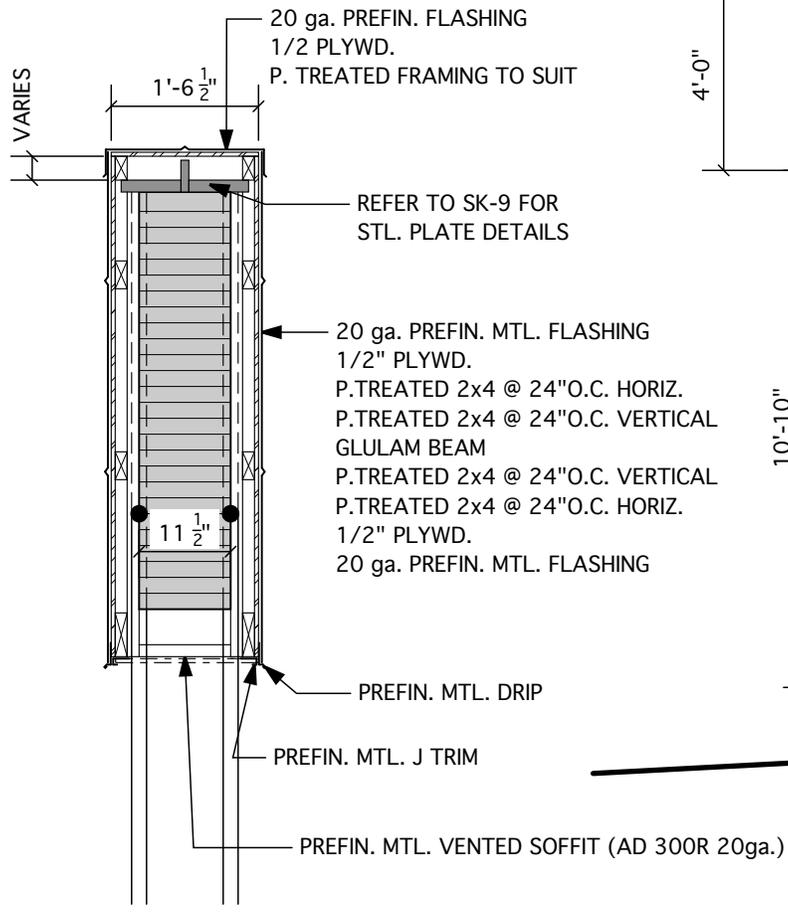

**2 SECTION DETAIL**  
 SK-10 SCALE: 1/2" = 1'-0"

**1 FRAMING DETAIL**  
 SK-10 SCALE: 1/4" = 1'-0"

**SEPARATE PRICE**

CLADDING GLULAM BEAMS WITH PREFINISHED METAL AS ILLUSTRATED IN DETAILS  
 SK-10 THROUGH SK-13 IS TO BE SEPARATE PRICED.

**SK-10**  
 Glulam Beam Repairs  
 Roland Michener Arena  
 1121 Wabasha Street  
 Winnipeg, MB R2C 1C6



**GC ENGINEERING LTD.**  
 675 ELM STREET  
 WINNIPEG MB R3M 3N8  
 PH (204) 793-3948  
 FAX (204) 487-4616  
 EMAIL CALGRAY@MTS.NET