


TIE IN FLASHING TO EXIST. MOD. BIT.
 ROOFING LAP AND SEAL WITH MOD BIT.
 FLASHING TO MAKE WEATHER TIGHT.

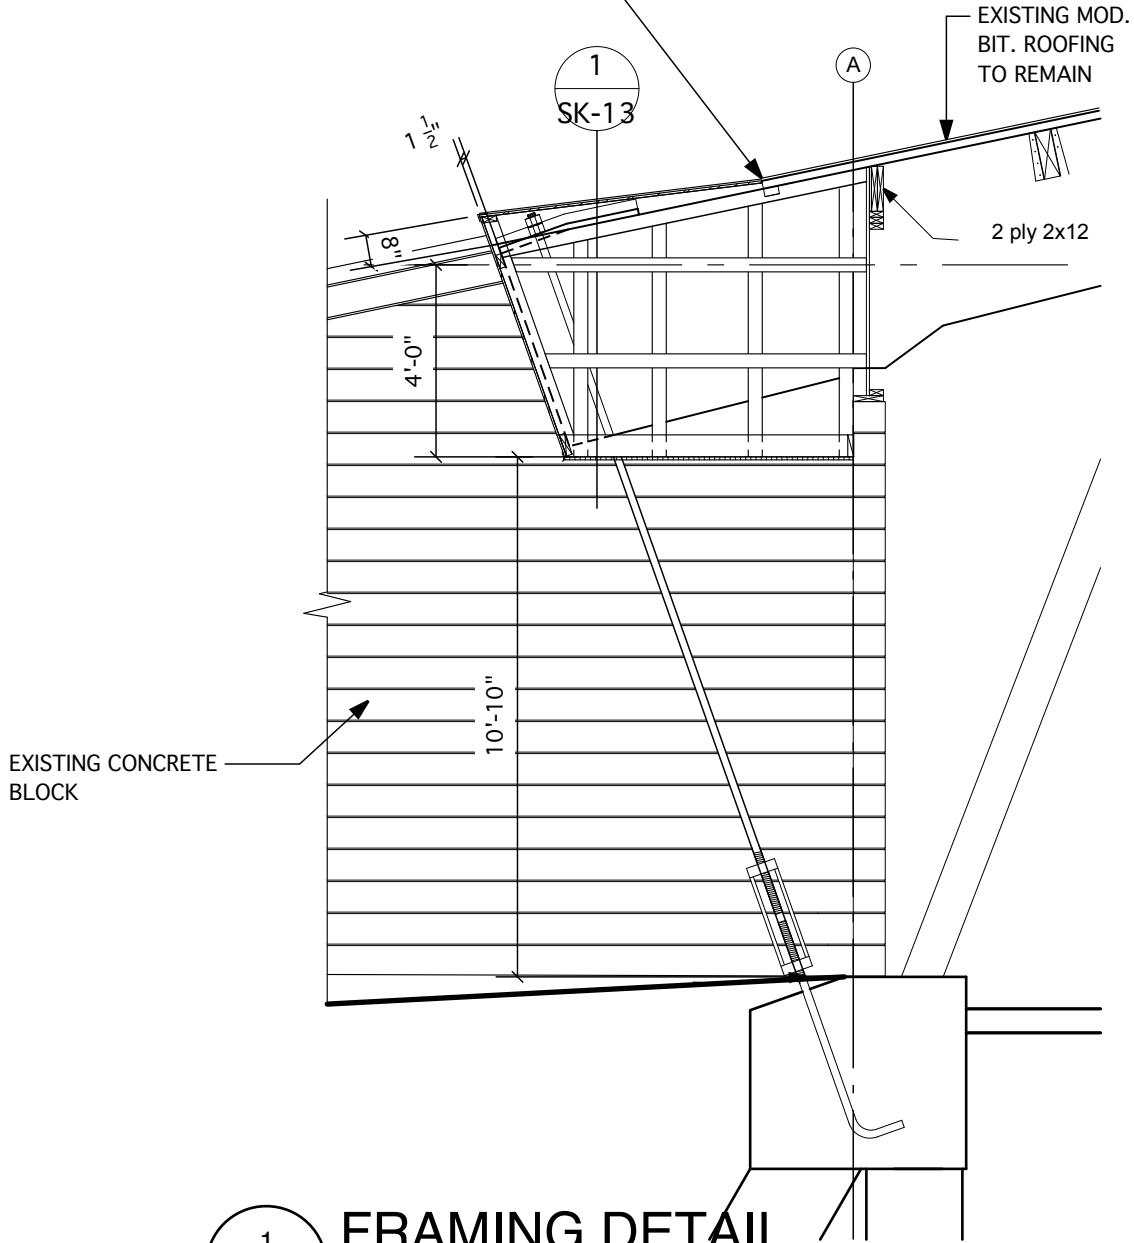

1
 SK-12 **FRAMING DETAIL**
 SCALE: 1/4" = 1'-0"

SK-12

Glulam Beam Repairs
 Roland Michener Arena
 1121 Wabasha Street
 Winnipeg, MB R2C 1C6



GC ENGINEERING LTD.

675 ELM STREET
 WINNIPEG MB R3M 3N8
 PH (204) 793-3948
 FAX (204) 487-4616
 EMAIL CALGRAY@MTS.NET