



TYPICAL SECTION THROUGH SODDED AREA.

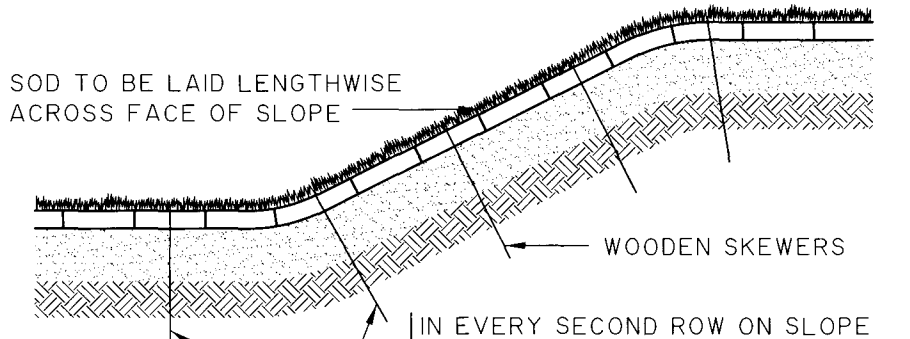

TYPICAL SECTION THROUGH SODDED SLOPE - 1:3 OR STEEPER.

IN EVERY SECOND ROW ON SLOPE AND AT THE BASE OF THE SLOPE EACH PIECE OF SOD TO BE PEGGED WITH TWO MINIMUM 250 mm LONG WOODEN SKEWERS DRIVEN IN BELOW LAWN LEVEL. ON SLOPE 1:2 OR STEEPER, EACH PIECE OF SOD IN EVERY ROW SHALL BE PEGGED.

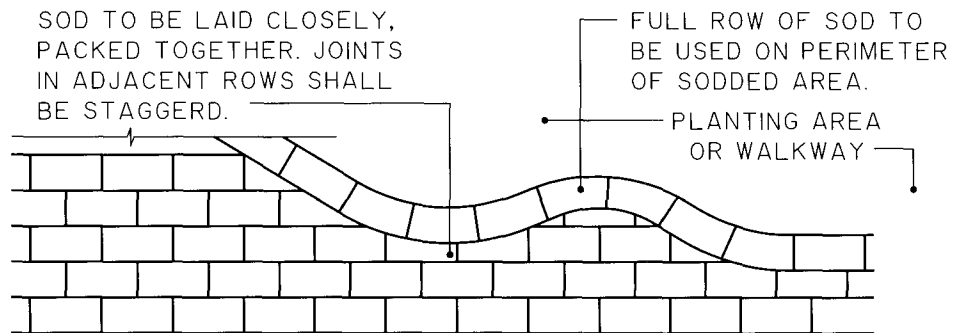

TYPICAL SOD LAYOUT.

DIMENSIONS ARE IN MILLIMETRES



THE CITY OF WINNIPEG
PUBLIC WORKS DEPARTMENT

Reference Spec. No.
CW-3510

Revisions			
No.	Date	Description	By
2	5/05	Top Soil & Excavation Dimensions	twh
1	12/04	Top Soil & Excavation Dimensions	twh

SODDING DETAILS

BID OPPORTUNITY NO. 359-2009
LANDSCAPING FOR POSITIVE
DRAINAGE - VARIOUS INDOOR POOLS

Designed By:
D.R.K.

Drawn By:
A.R.

Scale:
N.T.S.

Checked By:
D.R.K.

Date:
05-05-04

Drawing No.

Approved:
SURFACE WORKS COMMITTEE

SD-243