
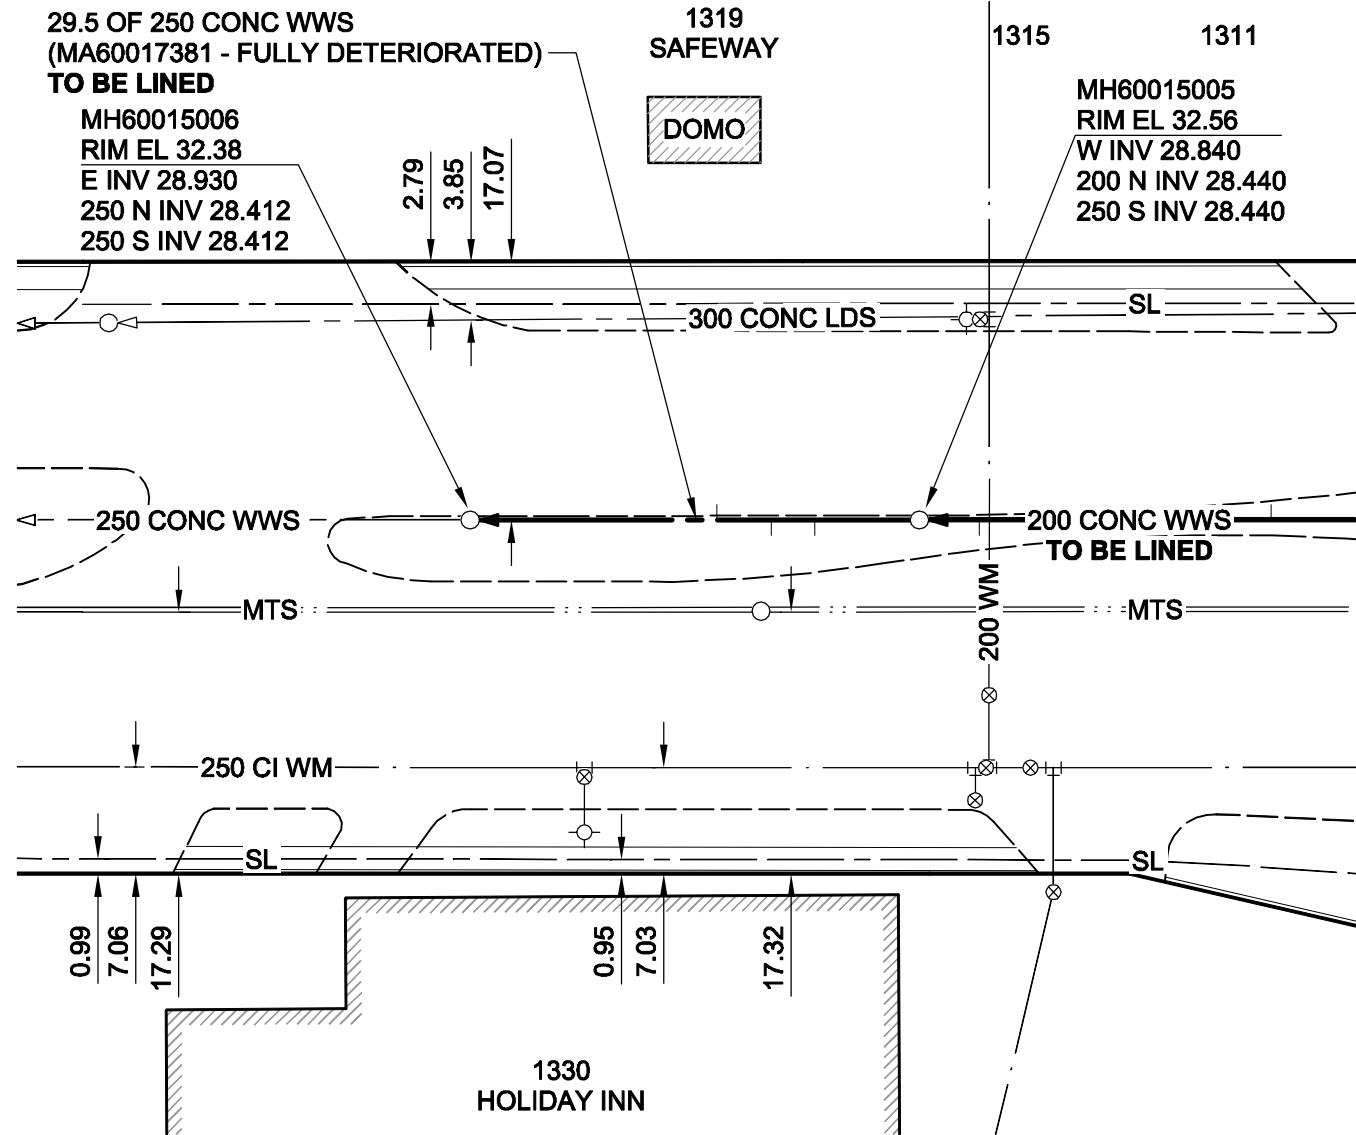


# PEMBINA HIGHWAY

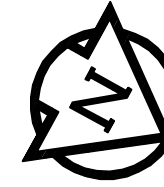

29.5 OF 250 CONC WWS  
(MA60017381 - FULLY DETERIORATED)  
TO BE LINED

MH60015006  
RIM EL 32.38  
E INV 28.930  
250 N INV 28.412  
250 S INV 28.412

1319  
SAFEWAY



1315

1311

MH60015005  
RIM EL 32.56  
W INV 28.840  
200 N INV 28.440  
250 S INV 28.440

2.79  
3.85  
17.07

300 CONC LDS

SL

250 CONC WWS

MTS

200 CONC WWS

TO BE LINED

200 WM

MTS

250 CI WM

SL

0.99  
7.06  
17.29

0.95  
7.03  
17.32

SL

1330  
HOLIDAY INN

FOR FURTHER INFO  
SEE DWG 8969

### SEWER JUNCTION INFORMATION\*

REF. MH	DIST FROM REF. MH	SIZE	CLOCK AT
MH60015005	6.90	100Ø	10
MH60015005	9.80	100Ø	10
MH60015005	13.40	100Ø	02

\*JUNCTION INFORMATION FROM VIDEO INSPECTION

## WARNING

IF POWER EQUIPMENT OR EXPLOSIVES ARE TO BE USED FOR EXCAVATION ON THIS PROJECT, THE CONTRACTOR MUST:  
1) NOTIFY THE GAS COMPANY OF THE PROPOSED LOCATION OF EXCAVATION.  
2) TAKE PRECAUTION TO AVOID DAMAGE TO GAS COMPANY INSTALLATIONS.  
SEE PROVINCIAL REGULATION 140/92 FOR DETAILS

**METRIC**  
WHOLE NUMBERS INDICATE MILLIMETRES  
DECIMALIZED NUMBERS INDICATE METRES



Certificate of Authorization

AECOM Canada Ltd.

No. 4671 Date: 09/07/21

BID OPPORTUNITY NO. 372-2009

### LOCATION APPROVED UNDERGROUND STRUCTURES

SUPR. U/G STRUCTURES DATE COMMITTEE

**NOTE:**  
LOCATION OF UNDERGROUND STRUCTURES AS SHOWN ARE BASED ON THE BEST INFORMATION AVAILABLE. BUT NO GUARANTEE IS GIVEN THAT ALL EXISTING UTILITIES ARE SHOWN OR THAT THE GIVEN LOCATIONS ARE EXACT. CONFIRMATION OF EXISTENCE AND EXACT LOCATION OF ALL SERVICES MUST BE OBTAINED FROM THE INDIVIDUAL UTILITIES BEFORE PROCEEDING WITH CONSTRUCTION.

BM 64-001 Tblt. in W. Conc. foundation of the Kito Bldg.,  
ELEV 232.527m No. 1200 Pembina Hwy.,  
0.6m S. of N.W. Cor. of Bldg.

NO.	REVISIONS	YY/MM/DD	BY
0	ISSUED FOR CONSTRUCTION	09/07/21	KMB

**AECOM**

© 2009 AECOM Canada Ltd. All Rights Reserved. This document is protected by copyright law and may not be used, reproduced or modified in any manner or for any purpose except with the written permission of AECOM Canada Ltd. ("AECOM") or a party to which its copyright has been assigned. AECOM accepts no responsibility, and denies any liability whatsoever, to any party that uses, reproduces, modifies, or relies on this document without AECOM's express written consent.

DESIGNED BY	ALD	CHECKED BY	PL
DRAWN BY	KMB	APPROVED BY	BRYAN WEBER
HOR. SCALE	1:500	RELEASED FOR CONSTRUCTION	KZ
VERT. SCALE	N/A	DATE	JULY 21/09
DATE	09/07/21	DATE	JULY 21/09

PROFESSIONAL'S SEAL

ISSUED FOR CONSTRUCTION WAS SEALED BY C. C. MACEY AND DATED 09/07/21

CONSULTANT DRAWING NO.

D265-244-01\_01-C-1031\_RX.dwg



# THE CITY OF WINNIPEG WATER AND WASTE DEPARTMENT

2009 WASTE WATER SEWER RENEWALS BY CIPP LINING CONTRACT 16

PEMBINA HIGHWAY  
41m N OF WALLER AVENUE  
TO 75m S OF MCGILLIVRAY BOULEVARD

SHEET 31 OF 52

CITY DRAWING NUMBER

8968 REV 0