



2 DETAIL  
WC-M0111 1:50

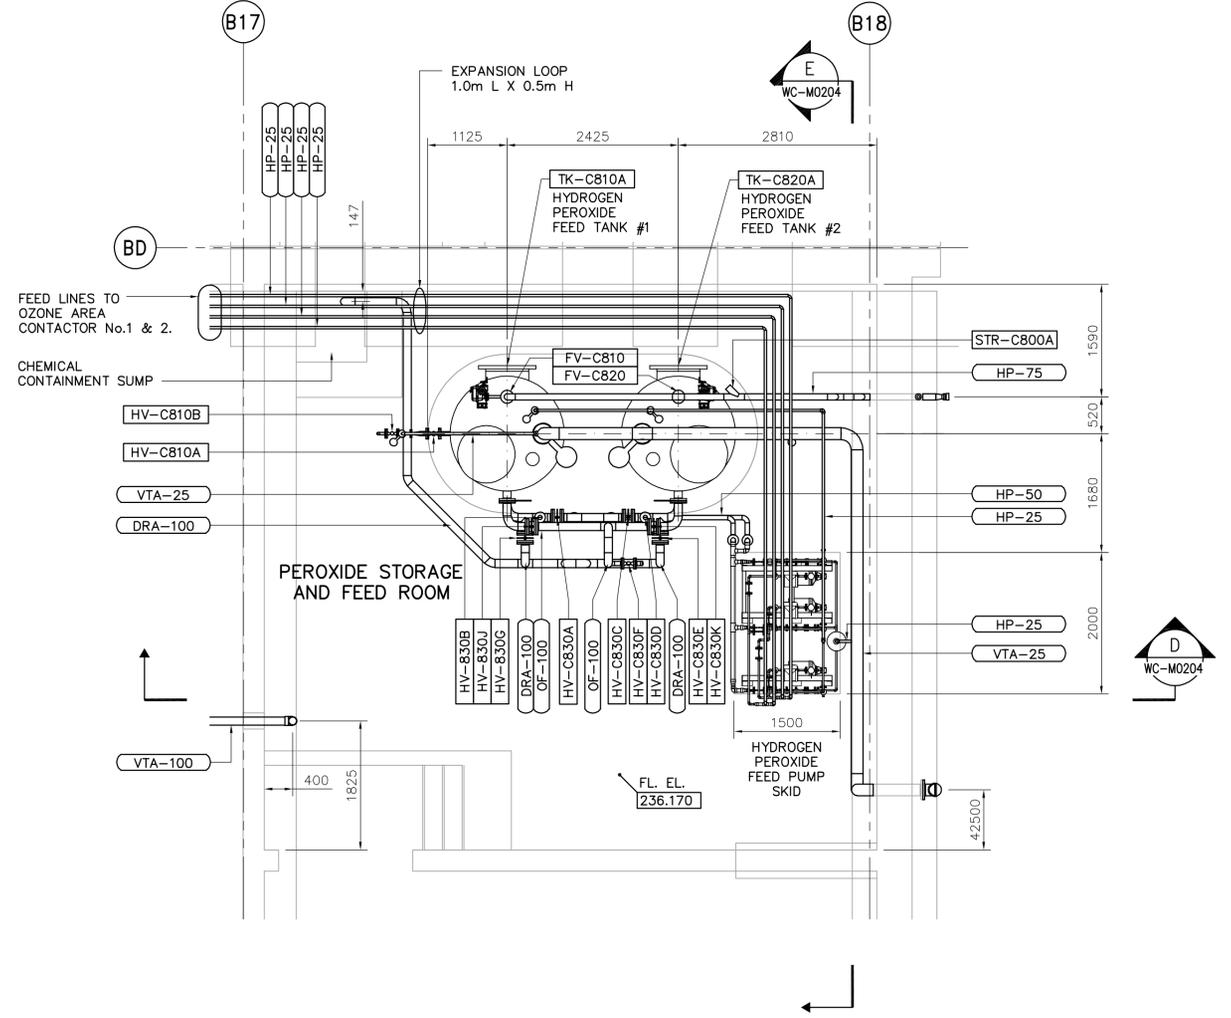

3 DETAIL  
WC-M0111 1:50

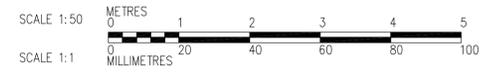

ISSUED FOR INFORMATION WITH BID  
OPPORTUNITY 384-2009

**APEGN**  
Certificate of Authorization  
CH2M HILL Canada Ltd.  
No. 1441 Expiry: April 30, 2007

NO.	REVISIONS	DATE	BY
02	ISSUED FOR CONSTRUCTION	06/07/28	KS
01	742-2005 ADDENDUM 2	06/04/28	KS
00	ISSUED FOR TENDER	06/03/29	KS

<b>CH2MHILL</b> Frederickson Cooper ARCHITECTS		<b>EarthTech</b> A 100 International Ltd. Company	
DESIGNED BY	KS	CHECKED BY	NN
DRAWN BY	YFS	APPROVED BY	AHL
SCALE:	1:50	RELEASED FOR CONSTRUCTION BY:	R. SOROKOWSKI
DATE	2005/07/26	DATE	2006/03/29

ENGINEER'S SEAL  
ORIGINAL  
SIGNED BY  
J.W. SINCLAIR  
2006/03/29  
CONSULTANT DRAWING NO.  
WC-M0403

**THE CITY OF WINNIPEG**  
WATER AND WASTE DEPARTMENT  
ENGINEERING DIVISION

WATER TREATMENT PLANT  
CHEMICAL FEED SYSTEMS  
MECHANICAL AND ELECTRICAL

PROCESS MECHANICAL  
SODIUM BISULPHITE AND PEROXIDE  
STORAGE AND FEED ROOMS - PLAN DETAILS

CITY FILE NUMBER  
SHEET OF  
CITY DRAWING NUMBER  
1-0601C-A-M0403-001-020