


TITLE

ACCESSIBLE BENCH NODE DETAIL

SCD 136A

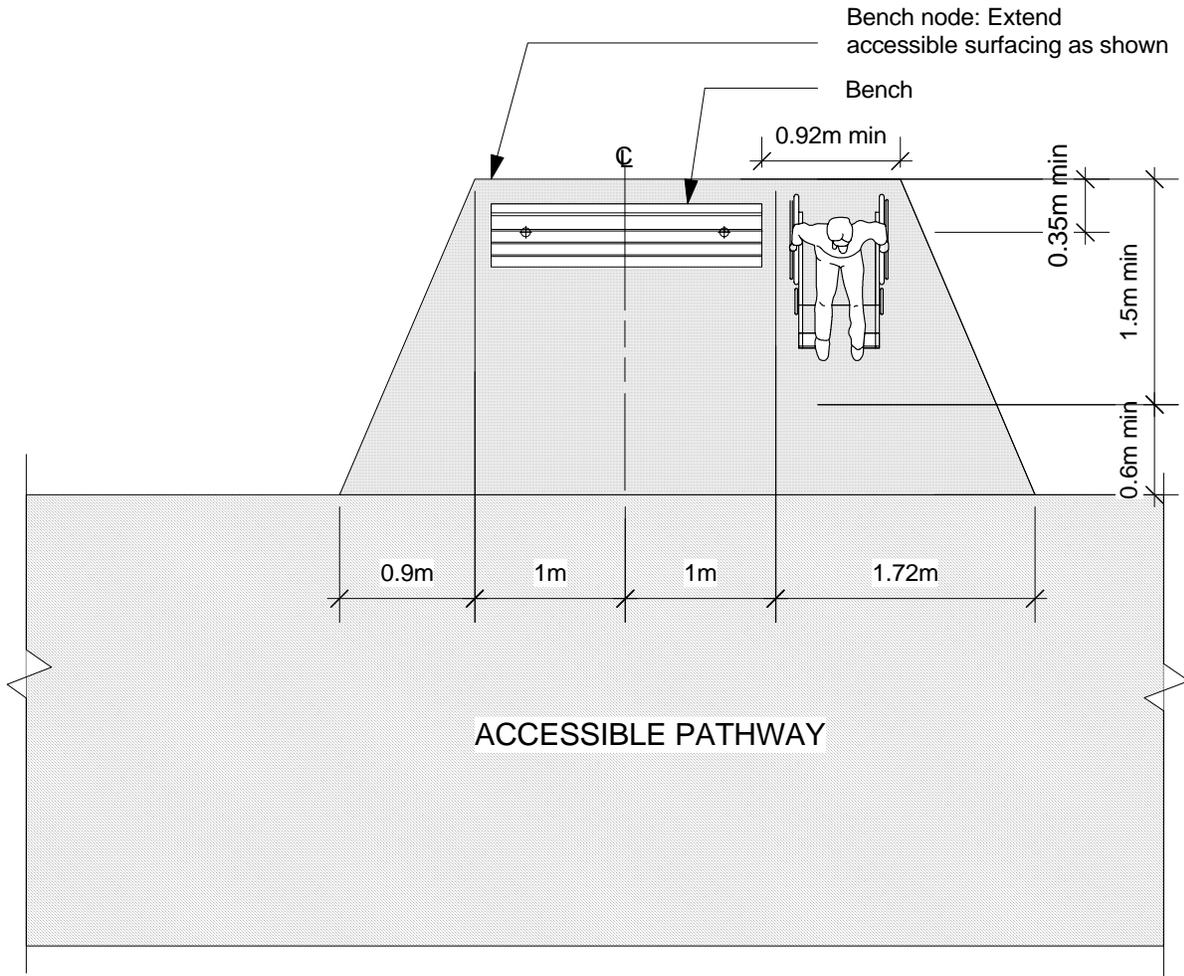

PLAN 1:50

THE CITY OF WINNIPEG
Property and Development Services Department
Planning and Land Use Division
15-30 Fort Street, Winnipeg, Manitoba R3C 4X5

