


P-TRAP & BACKFLOW VALVE ASSEMBLY

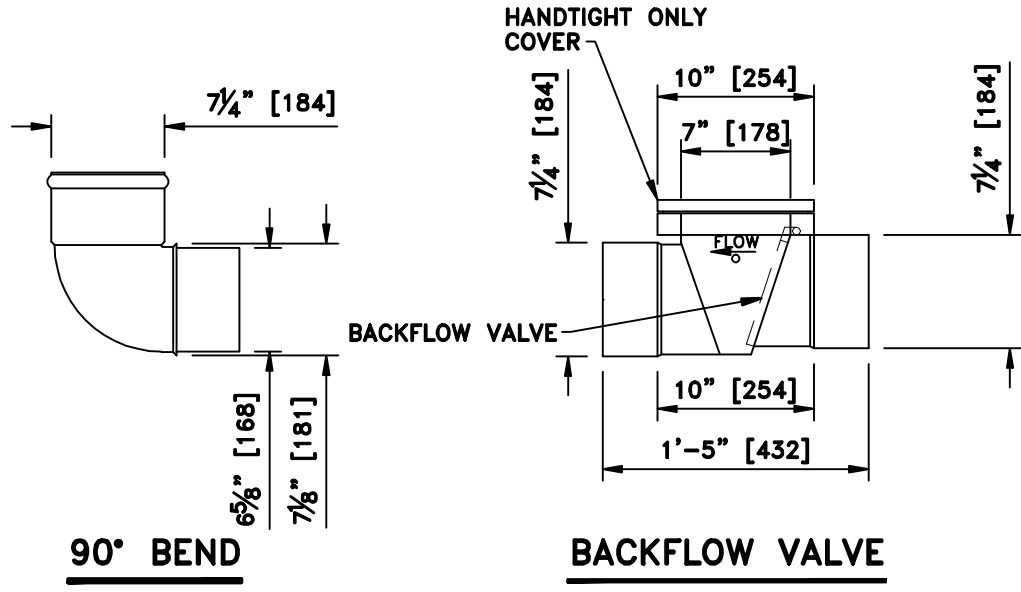

METRIC
WHOLE NUMBERS INDICATE MILLIMETRES
DECIMALIZED NUMBERS INDICATE METRES

PRELIMINARY ONLY
PLOT GENERATED: 2004 05 11
@ 3:30 PM
by: BMW

STANDARD MANHOLE P-TRAP,
BACKFLOW VALVE &
CLEAN-OUT ASSEMBLY

	DRAWN BY: <u>BMW</u> DATE: <u>2004 04 05</u> CHECKED BY: _____ APP'D BY: _____		
	SCALE 1" = 1'	I.D. DBD	DRAWING No. DAO45100
MH# _____			