



0+575 0+600 0+625 0+650 0+675 0+700

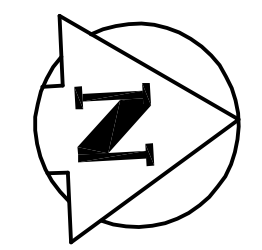

McPHILLIPS STREET

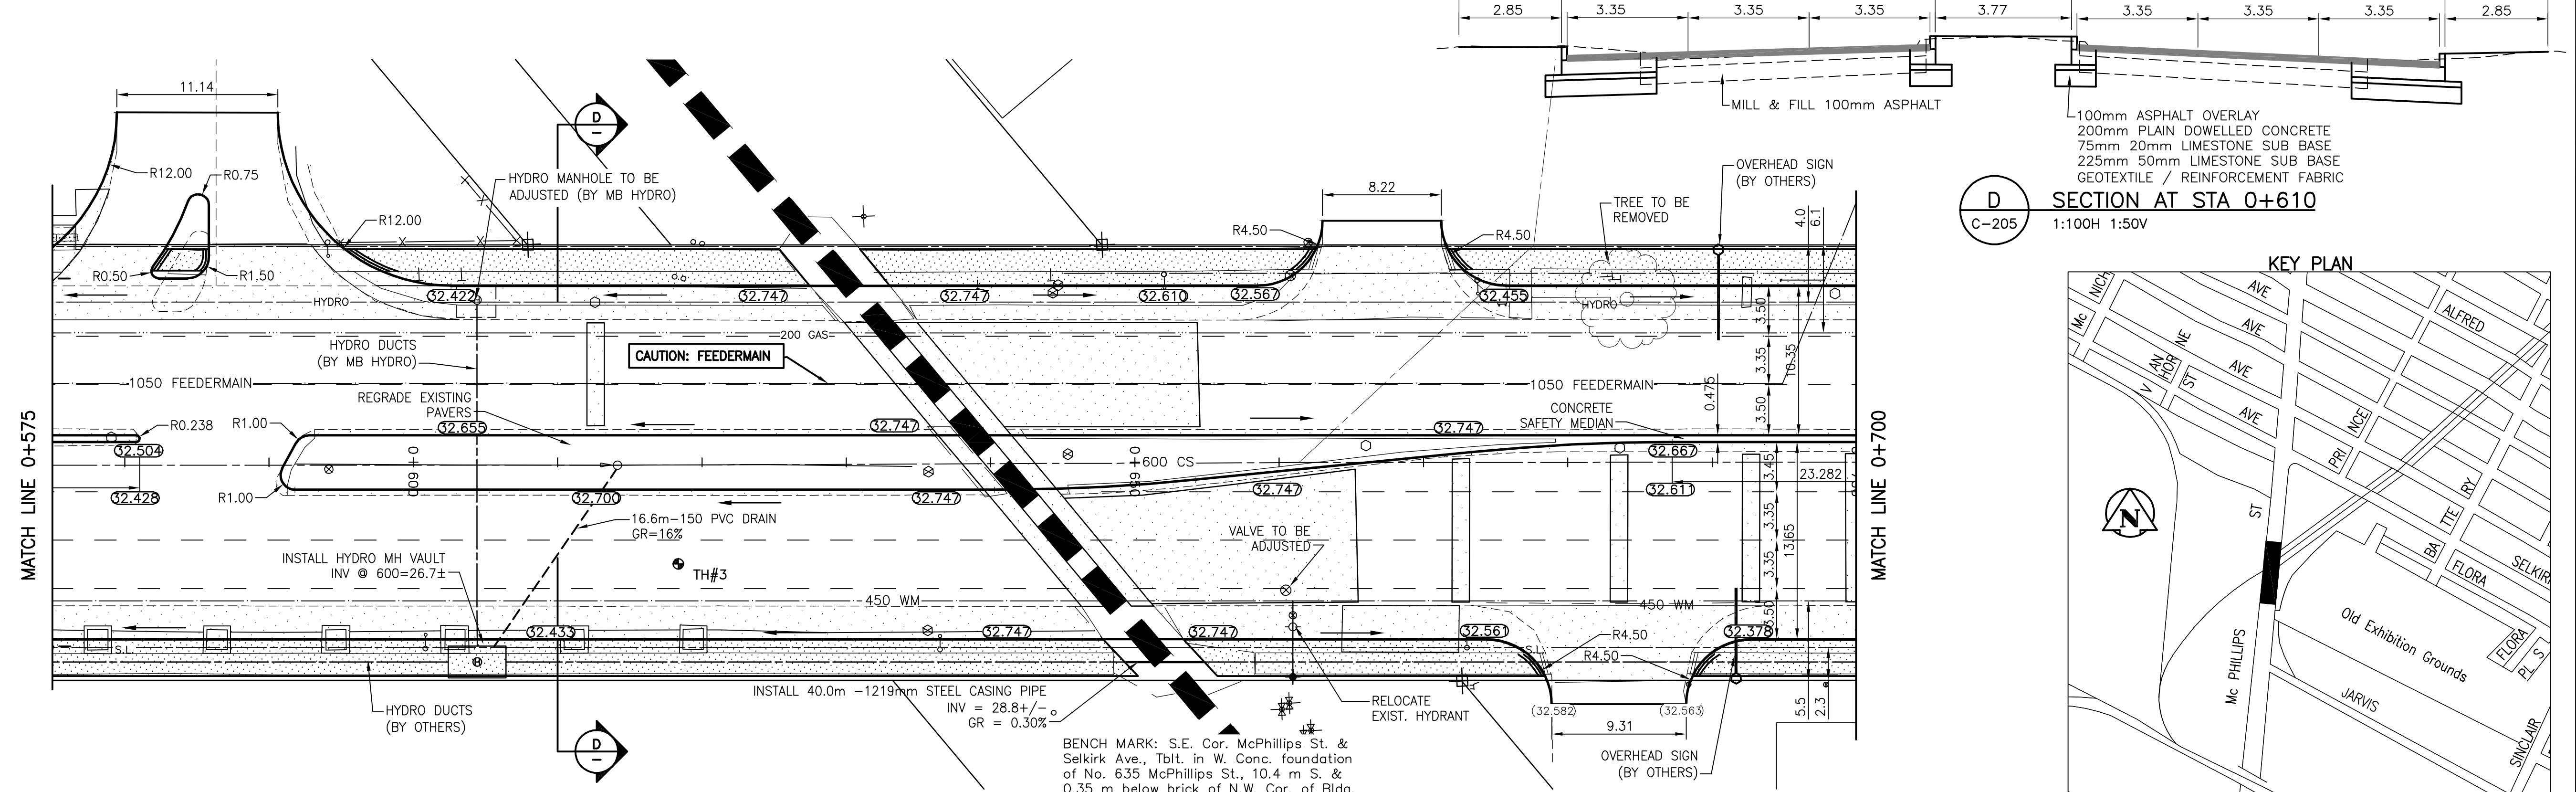

APEGM
Certificate of Authorization
Stantec Consulting Ltd.
No. 1301 Expiry: April 30, 2010

METRIC
WHOLE NUMBERS INDICATE MILLIMETRES
DECIMALIZED NUMBERS INDICATE METRES

WARNING
IF POWER EQUIPMENT OR EXPLOSIVES ARE TO BE USED FOR EXCAVATION ON THIS PROJECT THE CONTRACTOR MUST:
1) NOTIFY THE GAS COMPANY OF THE PROPOSED LOCATION OF EXCAVATION.
2) TAKE PRECAUTION TO AVOID DAMAGE TO GAS COMPANY INSTALLATIONS.
SEE PROVINCIAL REGULATION 140/92 FOR DETAILS

EXISTING	LEGEND-PLAN	PROPOSED	EXISTING	LEGEND-PLAN	PROPOSED	EXISTING	LEGEND-PROFILE	PROPOSED
150 WM	WATERMAIN	150 WM	Hydro	Hydro	Hydro	150 WM	WATERMAIN	150 WM
Hydrant	Hydrant	Hydrant	M.T.S.	M.T.S.	M.T.S.	Hydrant Valve	Hydrant Valve	Hydrant Valve
Valve	Valve	Valve	Concrete	Concrete	Concrete	Land Drainage Sewer	Land Drainage Sewer	Land Drainage Sewer
300 LBS LAND DRAINAGE SEWER	300 LBS LAND DRAINAGE SEWER	300 LBS LAND DRAINAGE SEWER	Asphalt	Asphalt	Asphalt	Waste Water Sewer	Waste Water Sewer	Waste Water Sewer
750 WWS	750 WWS	750 WWS	Sidewalk	Sidewalk	Sidewalk	4 Profile	4 Profile	4 Profile
Manhole	Manhole	Manhole	Property Line	Property Line	Property Line	NORTH OR WEST GUTTER	NORTH OR WEST GUTTER	NORTH OR WEST GUTTER
Catch Basin	Catch Basin	Catch Basin	Survey Bar	Survey Bar	Survey Bar	SOUTH OR EAST GUTTER	SOUTH OR EAST GUTTER	SOUTH OR EAST GUTTER
Curb Inlet	Curb Inlet	Curb Inlet	Geodetic Benchmark	Geodetic Benchmark	Geodetic Benchmark	NORTH OR WEST DITCH	NORTH OR WEST DITCH	NORTH OR WEST DITCH
Junctions	Junctions	Junctions	Ditch	Ditch	Ditch	NORTH OR WEST DITCH	NORTH OR WEST DITCH	NORTH OR WEST DITCH
Culvert	Culvert	Culvert	Elevation	Elevation	Elevation	SOUTH OR EAST DITCH	SOUTH OR EAST DITCH	SOUTH OR EAST DITCH
Gas	Gas	Gas	Sidewalk Ramp	Sidewalk Ramp	Sidewalk Ramp			

LOCATION APPROVED UNDERGROUND STRUCTURES

NOTE: LOCATION OF UNDERGROUND STRUCTURES AS SHOWN ARE BASED ON THE BEST INFORMATION AVAILABLE BUT NO GUARANTEE IS GIVEN THAT ALL EXISTING UTILITIES ARE SHOWN OR THAT THE GIVEN LOCATIONS ARE EXACT. CONFIRMATION OF EXISTENCE AND EXACT LOCATION OF ALL SERVICES MUST BE OBTAINED FROM THE INDIVIDUAL UTILITIES BEFORE PROCEEDING WITH CONSTRUCTION.

B.M. 25-009
ELEV. 233.016

NO.	REVISIONS	DATE	BY
0	ISSUED FOR TENDER	09.06.05	V.M.M.
0	ISSUED FOR U/G REVIEW	09.04.29	V.M.M.
0	ISSUED FOR REVIEW	09.02.13	V.M.M.

Stantec Consulting Ltd.
905 Waverley Street, Winnipeg, Manitoba
Tel 204-489-5900 Fax 204-453-9012

DESIGNED BY: V.M.M. CHECKED BY: K.A.R.
DRAWN BY: T.G. APPROVED BY: V.M.M.

HOR. SCALE: 1:250
VERTICAL: 1:10

RELEASED FOR CONSTRUCTION: _____
DATE: _____

ENGINEER'S SEAL
PROVINCE OF MANITOBA
V.M. MAROTI
MEMBER 33809
REGISTERED PROFESSIONAL ENGINEER

CONSULTANT DRAWING NO. C-205

THE CITY OF WINNIPEG
PUBLIC WORKS DEPARTMENT
ENGINEERING DIVISION

McPHILLIPS STREET
CPR RAIL LINES TO SELKIRK AVENUE
STA. 0+575 TO STA. 0+700
STREET RENEWAL

SHEET 6 OF 15
CAD FILE DRAWING NUMBER 05000c-201-705.dwg
CITY DRAWING NUMBER P-3302-6