


Y:\09-010_McPhillips Street Widening.dwg (landscape plans.dwg)

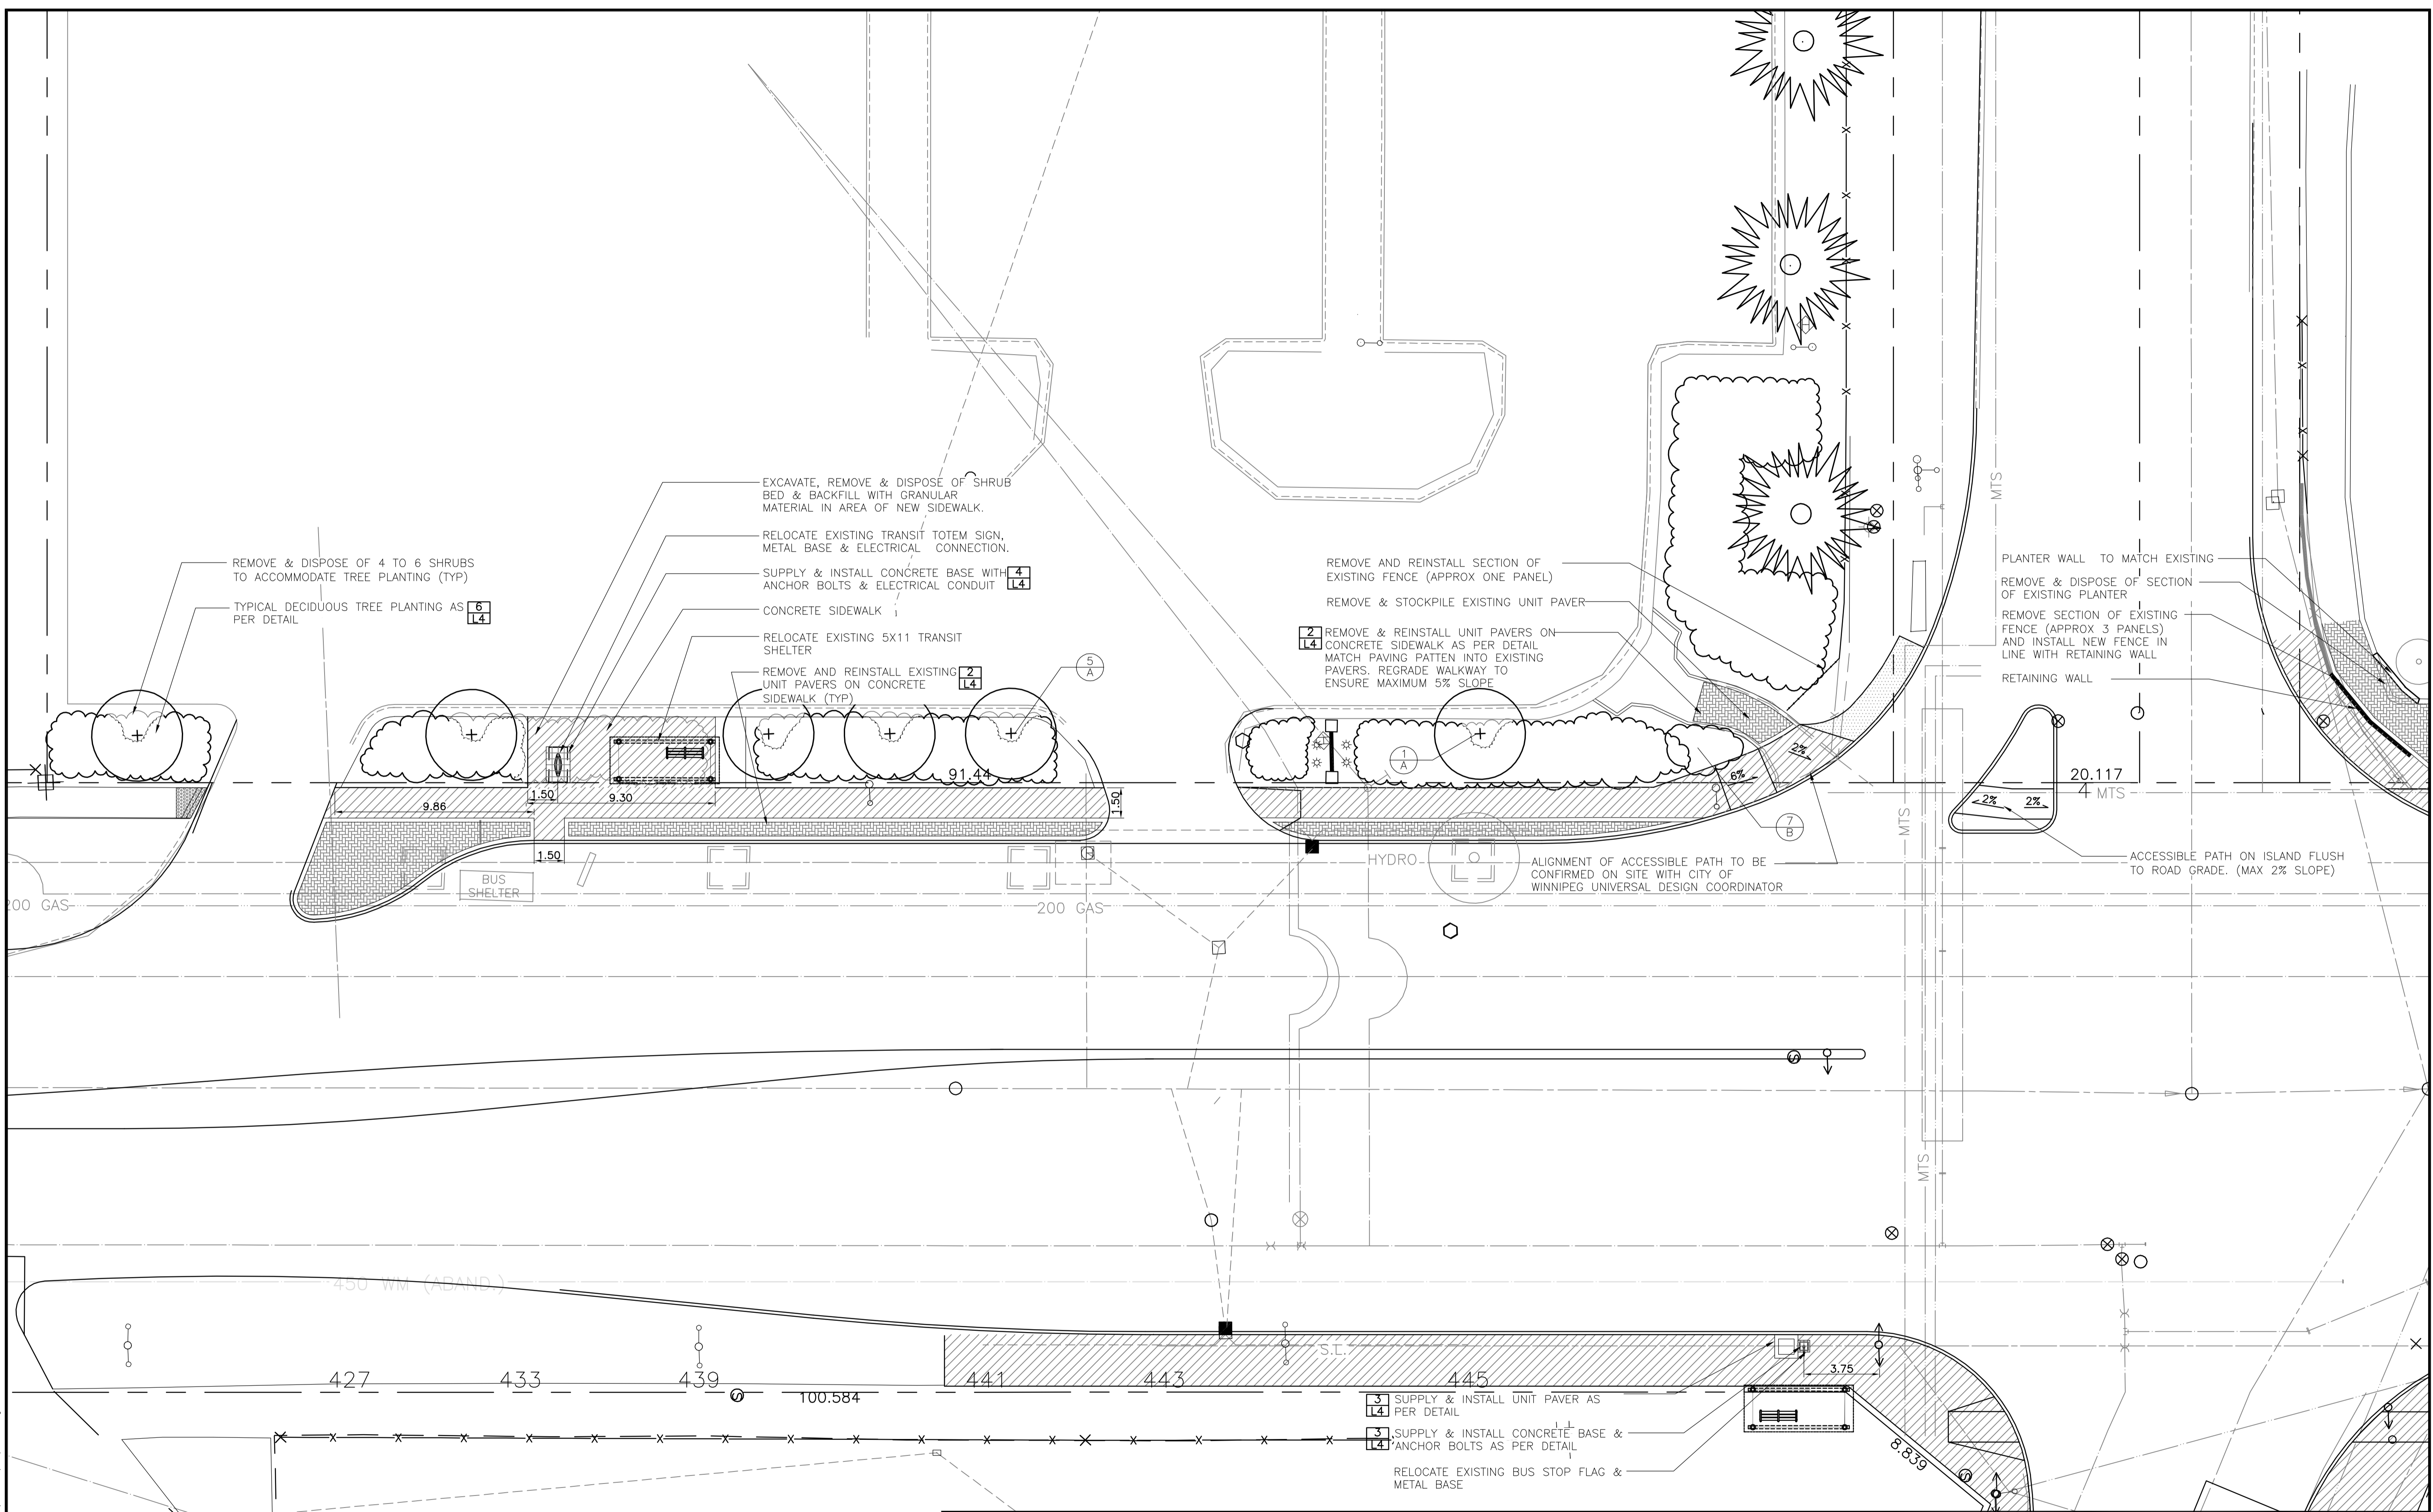

LEGEND

	CONCRETE SIDEWALK
	UNIT PAVER
	ASPHALT SIDEWALK
	SHRUB BED
	HOLLAND STONE PAVING BAND



LOCATION APPROVED UNDERGROUND STRUCTURES

SUPV. U/G STRUCTURES COMMITTEE	DATE

NOTE:
LOCATION OF UNDERGROUND STRUCTURES AS SHOWN ARE BASED ON THE BEST INFORMATION AVAILABLE BUT NO GUARANTEE IS GIVEN THAT ALL EXISTING UTILITIES ARE SHOWN OR THAT THE GIVEN LOCATIONS ARE EXACT. CONFIRMATION OF EXISTENCE AND EXACT LOCATION OF ALL SERVICES MUST BE OBTAINED FROM THE INDIVIDUAL UTILITIES BEFORE PROCEEDING WITH CONSTRUCTION.

NO.	REVISIONS	DATE	BY
0	ISSUED FOR TENDER	09.06.05	JW

Stantec Consulting Ltd.
905 Waverley Street, Winnipeg, Manitoba
Tel 204-489-5900 Fax 204-453-9012

DESIGNED BY: JW	CHECKED BY: JW
DRAWN BY: OV	APPROVED BY: FC
HOR. SCALE: 1:150	RELEASED FOR CONSTRUCTION: DATE
VERTICAL: DATE	

DATE 28/04/09

ENGINEER'S SEAL

JACQUELINE L. WILKIE
member no. 75

CONSULTANT DRAWING NO. LI

THE CITY OF WINNIPEG
PUBLIC WORKS DEPARTMENT
ENGINEERING DIVISION

McPHILLIPS STREET
CPR RAIL LINES TO SELKIRK AVENUE
STA. 0+200 TO STA. 0+325 SOUTH BOUND
STREETSCAPE AND LANDSCAPE WORKS

SHEET 10 OF 15
CAD FILE DRAWING NUMBER
CITY DRAWING NUMBER P-3302-10