


- CONSTRUCTION NOTES:**
1. BASELINE - BACK OF PROPOSED WEST CURB SOUTHBOUND MAIN STREET. STATION 0+100.0 = SURVEY MONUMENT IN SIDEWALK N.W. CORNER MAIN STREET AND SMITHFIELD AVENUE.
 2. CONSTRUCT NEW PAVEMENT TO GRADES SET BY CONTRACT ADMINISTRATOR.
 3. TRAFFIC SIGNAL APPURTENANCES TO BE RELOCATED BY OTHERS.
 4. ALL DIMENSIONS ARE TO BACK OF CURB.
 5. ISOLATE MISCELLANEOUS ITEMS IN NEW CONCRETE WORKS AS PER SD-228C.
 6. SEE SHEETS 8 & 9 FOR TYPICAL SECTIONS AND DETAILS.

METRIC
WHOLE NUMBERS INDICATE MILLIMETRES
DECIMALIZED NUMBERS INDICATE METRES

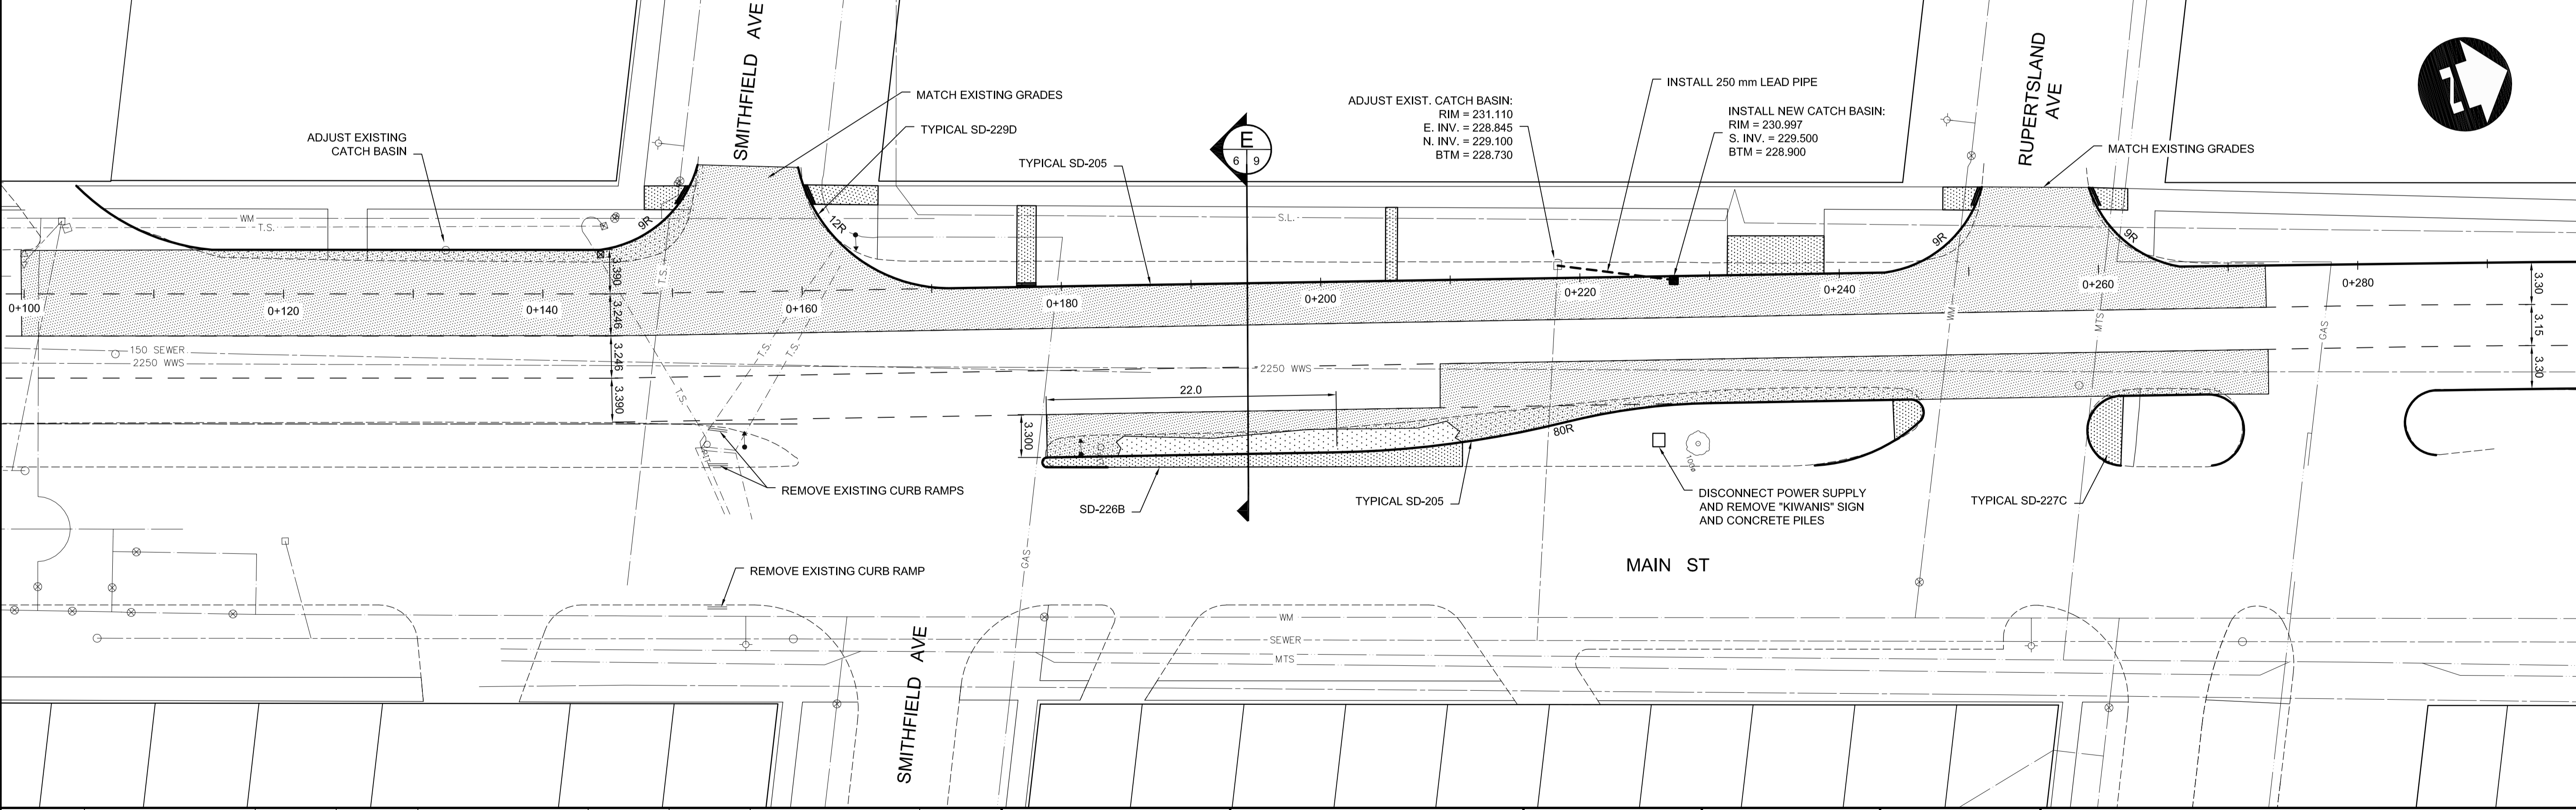

G:\CAD\09-1545\Contract\Improvements\091545-PLAN.dwg

| | | | | | | | | |
|----------|---------------------|----------|----------|-------------|----------|---------------|---------------------|---------------|
| 150 WM | WATERMAIN | 150 WM | HYDRO | HYDRO | HYDRO | 150 mm W.M. | WATERMAIN | 150 mm W.M. |
| ⊕ | HYDRANT VALVE | ⊕ | MTS | MTS | MTS | + | HYDRANT VALVE | + |
| 300 LDS | LAND DRAINAGE SEWER | 300 LDS | | | | 300 mm L.D.S. | LAND DRAINAGE SEWER | 300 mm L.D.S. |
| 250 WWS | WASTE WATER SEWER | 250 WWS | | | | 250 mm W.W.S. | WASTE WATER SEWER | 250 mm W.W.S. |
| ○ | MANHOLE | ● | | | | ○ | MANHOLE | ○ |
| □ | CATCH BASIN | ■ | | | | □ | CATCH BASIN | □ |
| ▽ | CURB INLET | ▽ | | | | ▽ | CURB INLET | ▽ |
| — | JUNCTIONS | — | | | | — | JUNCTIONS | — |
| — | CULVERT | — | | | | — | CULVERT | — |
| 100 GAS | GAS | 100 GAS | | | | 100 GAS | GAS | 100 GAS |
| EXISTING | LEGEND-PLAN | PROPOSED | EXISTING | LEGEND-PLAN | PROPOSED | EXISTING | LEGEND-PROFILE | PROPOSED |


UNDERGROUND STRUCTURES

SUPPLY, U/G STRUCTURES COMMITTEE DATE

NOTE:
LOCATION OF UNDERGROUND STRUCTURES AS SHOWN ARE BASED ON THE BEST INFORMATION AVAILABLE, BUT NO GUARANTEE IS GIVEN THAT ALL EXISTING UTILITIES ARE SHOWN OR THAT THE GIVEN LOCATIONS ARE EXACT. CONFIRMATION OF EXISTENCE AND EXACT LOCATION OF ALL SERVICES MUST BE OBTAINED FROM THE INDIVIDUAL UTILITIES BEFORE PROCEEDING WITH CONSTRUCTION.

| | | | | |
|----------------------------|-------|--|--|--|
| B.M. ELEV. | | | | |
| DESIGNED BY | SPC | | | |
| DRAWN BY | TJH | | | |
| CHECKED BY | DBW | | | |
| APPROVED BY | | | | |
| HOR. SCALE | 1:250 | | | |
| VERTICAL | 1:10 | | | |
| RELEASSED FOR CONSTRUCTION | | | | |
| DATE | | | | |

| | | | |
|-----|-------------------|----------|-----|
| NO. | REVISIONS | DATE | BY |
| 2 | ISSUED FOR TENDER | 07-14-09 | DBW |
| 1 | ISSUED FOR REVIEW | 06-12-09 | DBW |

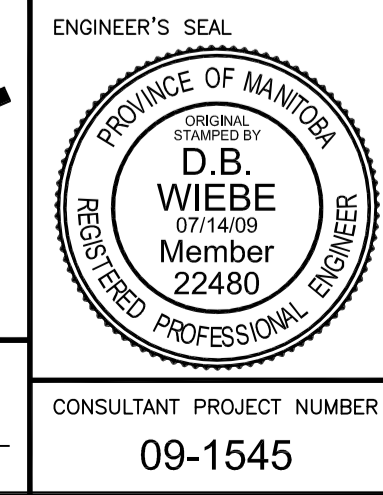

THE CITY OF WINNIPEG
TRANSIT DEPARTMENT

ON STREET TRANSIT PRIORITY IMPROVEMENTS - PHASE 3

MAIN CORRIDOR - MAIN ST. - SMITHFIELD AVE. TO RUPERTSLAND BLVD.

CITY DRAWING NUMBER: SHEET 06 OF 10
CONSULTANT DRAWING NUMBER

CONSULTANT PROJECT NUMBER: 09-1545