
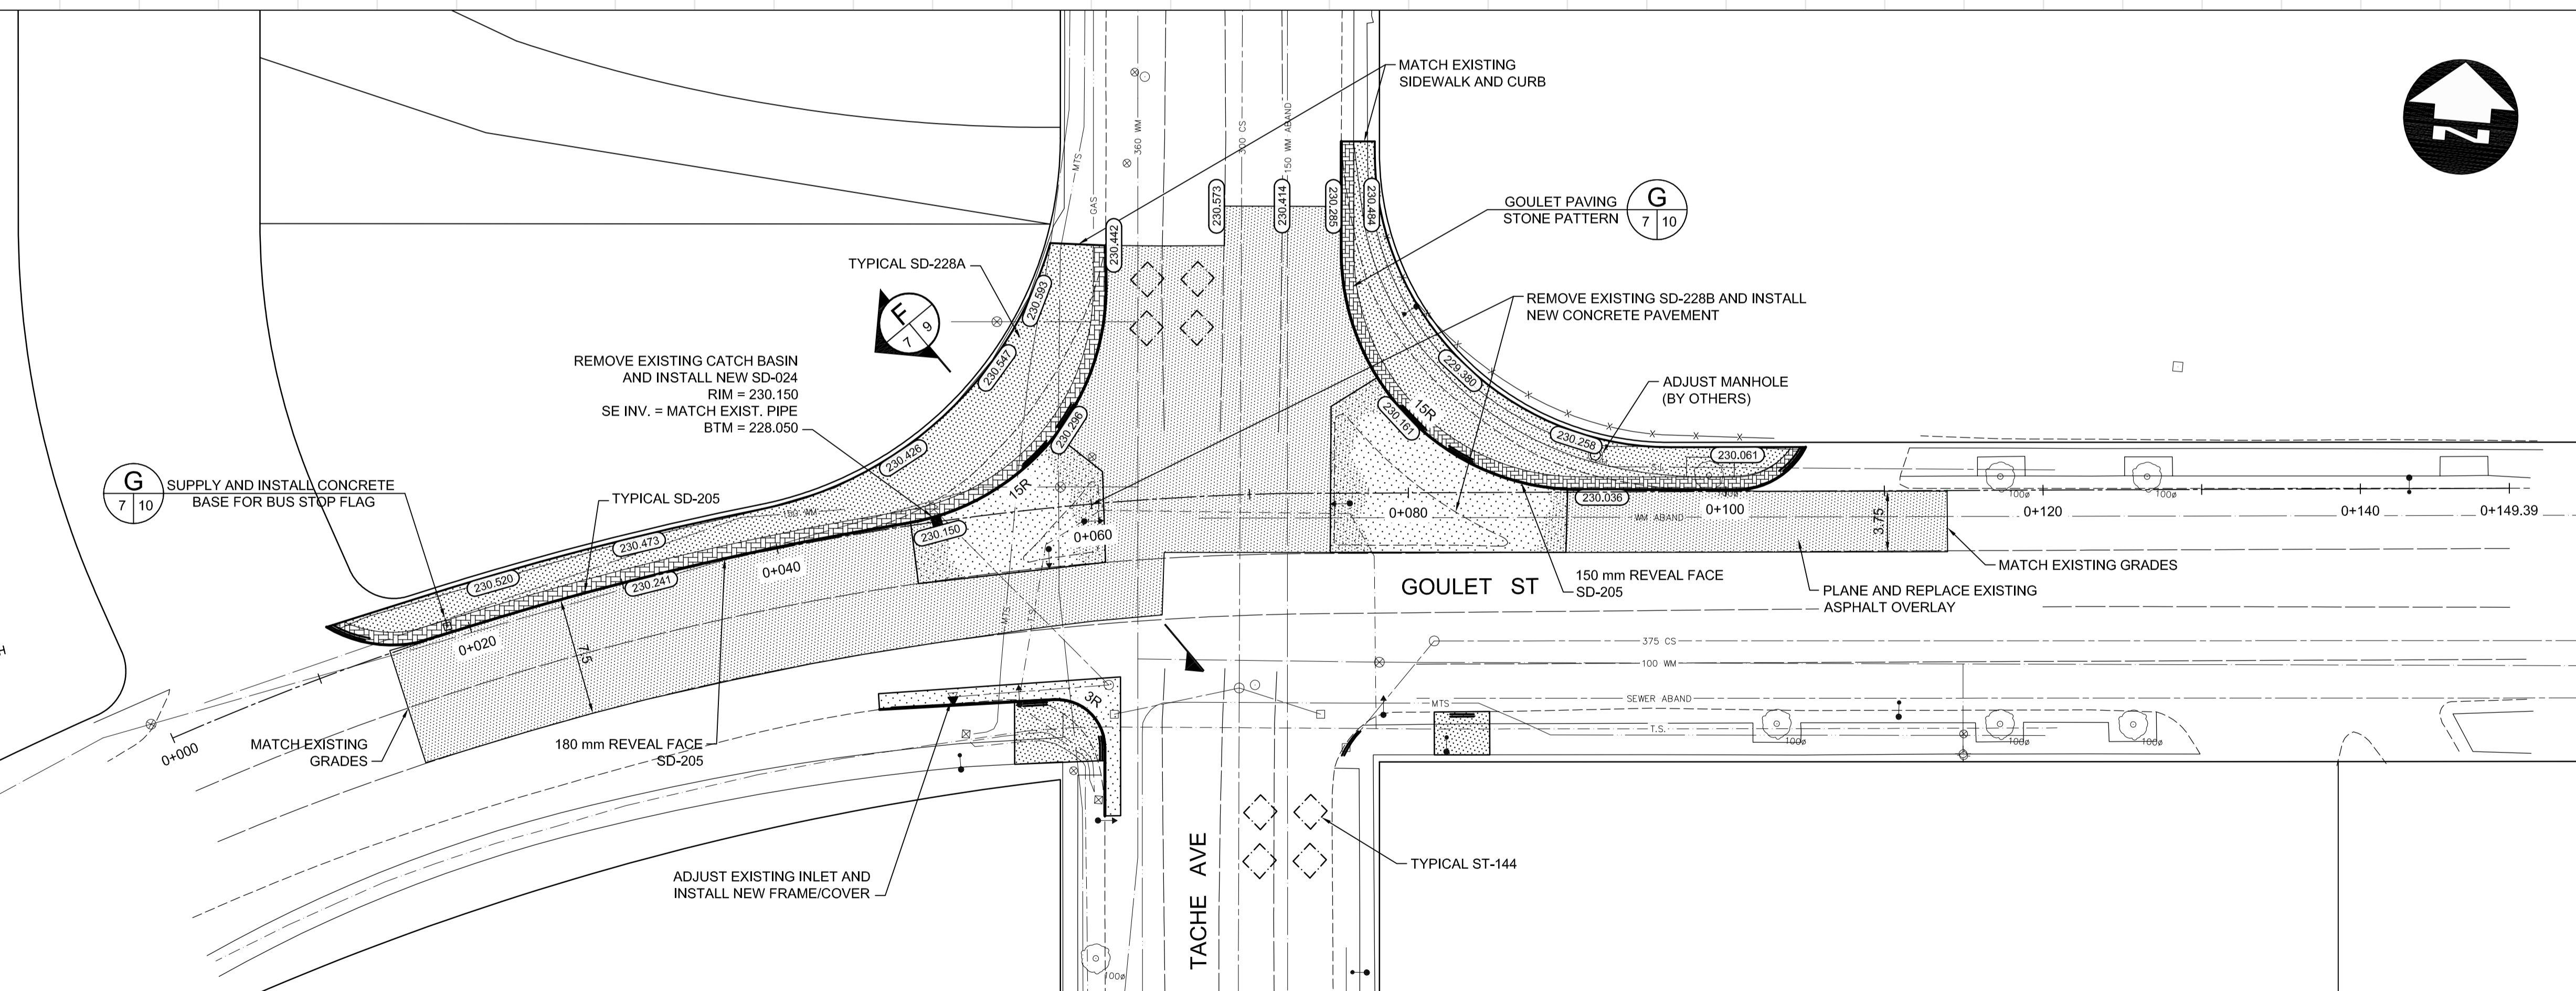


- CONSTRUCTION NOTES:**
1. CONSTRUCT NEW PAVEMENT TO GRADES AS SET BY CONTRACT ADMINISTRATOR.
 2. TRAFFIC SIGNAL APPURTENANCES TO BE RELOCATED BY OTHERS.
 3. ALL DIMENSIONS ARE TO BACK OF CURB.
 4. ISOLATE MISCELLANEOUS ITEMS IN NEW CONCRETE WORKS AS PER SD-228C.
 5. SEE SHEETS 8 & 9 FOR TYPICAL SECTIONS AND DETAILS.

METRIC

WHOLE NUMBERS INDICATE MILLIMETRES
DECIMALIZED NUMBERS INDICATE METRES

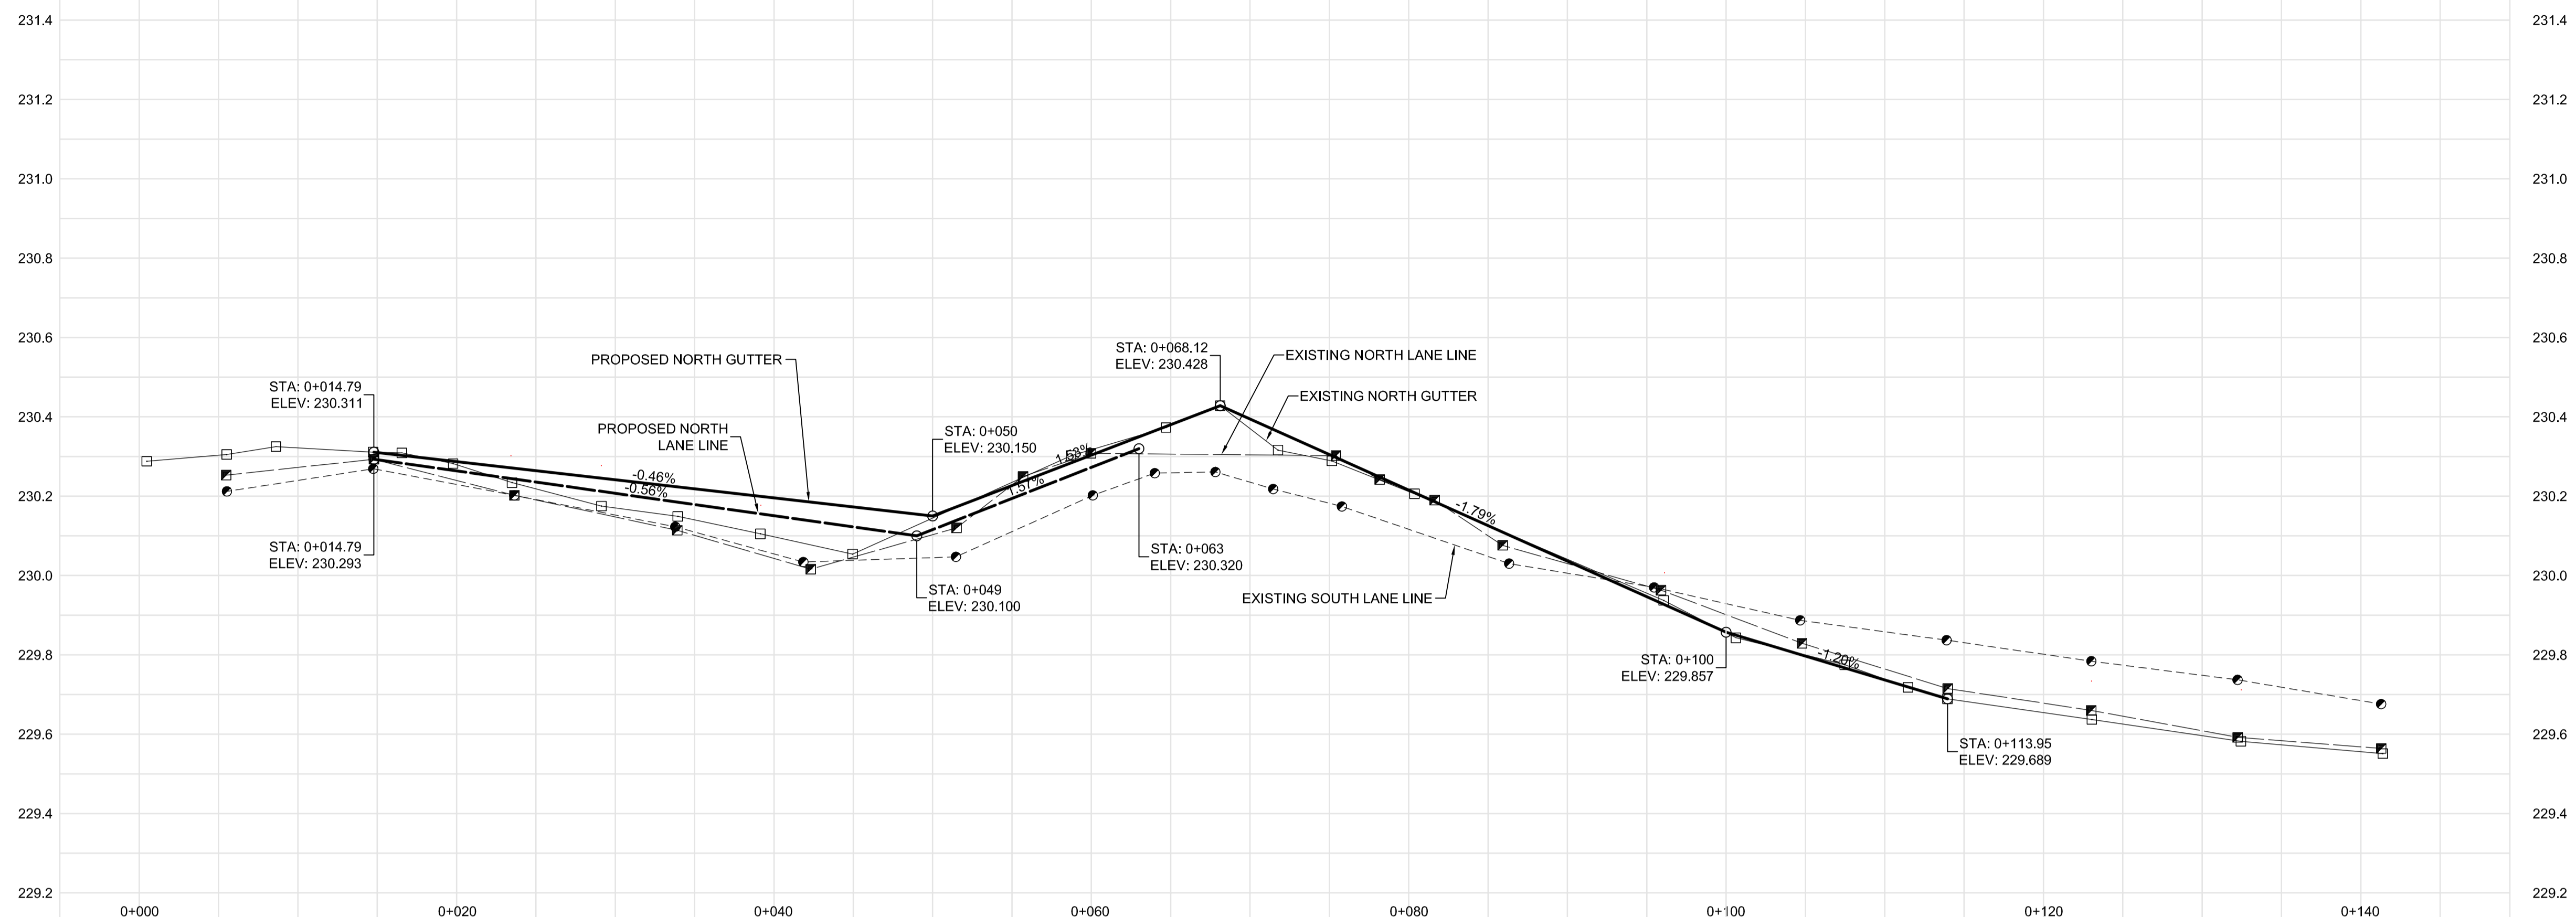

G:\CAD\09-1545\Contract Improvements\091545-PLAN.dwg

150 WM	WATERMAIN	150 WM	HYDRO	HYDRO	HYDRO	150 mm W.M.	WATERMAIN	150 mm W.M.
⊕	HYDRANT VALVE	⊕	MTS	MTS	MTS	+	HYDRANT VALVE	+
300 LDS	LAND DRAINAGE SEWER	300 LDS				300 mm L.D.S.	LAND DRAINAGE SEWER	300 mm L.D.S.
250 WWS	WASTE WATER SEWER	250 WWS				250 mm W.W.S.	WASTE WATER SEWER	250 mm W.W.S.
○	MANHOLE	●				○	MANHOLE	○
□	CATCH BASIN	■				□	CATCH BASIN	□
▽	CURB INLET	▽				▽	CURB INLET	▽
—	JUNCTIONS	—				—	JUNCTIONS	—
—	CULVERT	—				—	CULVERT	—
100 GAS	GAS	100 GAS				100 GAS	GAS	100 GAS
EXISTING	LEGEND—PLAN	PROPOSED	EXISTING	LEGEND—PLAN	PROPOSED	EXISTING	LEGEND—PROFILE	PROPOSED


UNDERGROUND STRUCTURES

SUPPLY, U/G STRUCTURES COMMITTEE DATE

NOTE:
LOCATION OF UNDERGROUND STRUCTURES AS SHOWN ARE BASED ON THE BEST INFORMATION AVAILABLE, BUT NO GUARANTEE IS GIVEN THAT ALL EXISTING UTILITIES ARE SHOWN OR THAT THE GIVEN LOCATIONS ARE EXACT. CONFIRMATION OF EXISTENCE AND EXACT LOCATION OF ALL SERVICES MUST BE OBTAINED FROM THE INDIVIDUAL UTILITIES BEFORE PROCEEDING WITH CONSTRUCTION.

B.M. ELEV.					
2	ISSUED FOR TENDER	07-14-09	DBW		
1	ISSUED FOR REVIEW	06-12-09	DBW		
NO.	REVISIONS	DATE	BY	DATE	

DESIGNED BY	JMS
DRAWN BY	TJH
CHECKED BY	DBW
APPROVED BY	
HOR. SCALE	1:250
VERTICAL	1:10
RELEASED FOR CONSTRUCTION	
DATE	

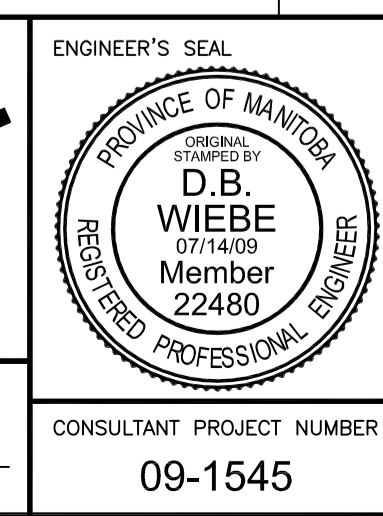

THE CITY OF WINNIPEG TRANSIT DEPARTMENT

ON STREET TRANSIT PRIORITY IMPROVEMENTS - PHASE 3

MARION-GOULET CORRIDOR - GOULET ST. @ TACHE AVE.

CITY DRAWING NUMBER: SHEET 07 OF 10

CONSULTANT DRAWING NUMBER

CONSULTANT PROJECT NUMBER: 09-1545