


APPENDIX 'B'

HUDSON BAY COMPANY BUILDING EXISTING STRUCTURAL SIDEWALK REINFORCEMENT

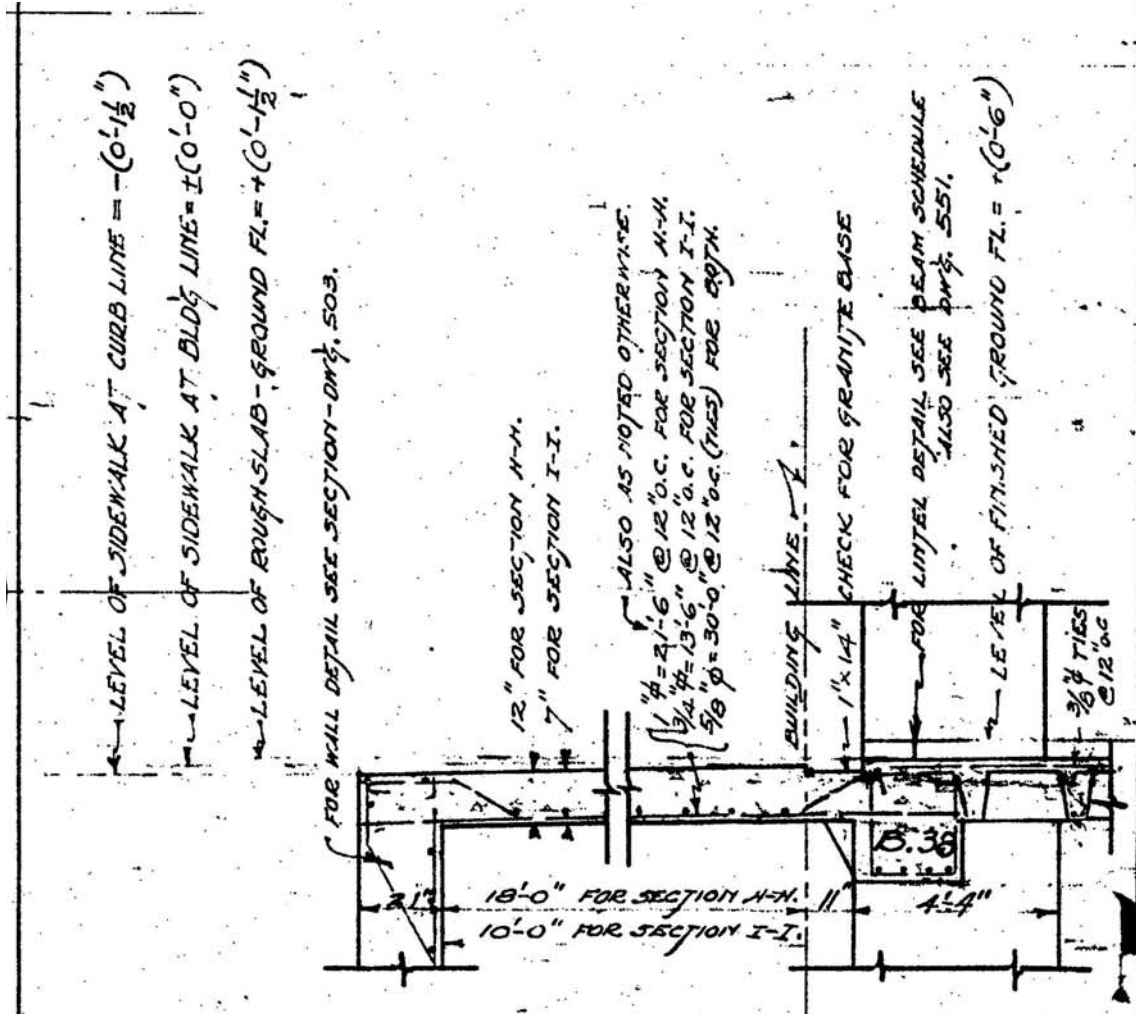

SECTION H-H.
 SECTION I-I SIMILAR.
 SEE ALSO DRAWINGS #551 & 555

