

David Wagner Associates Inc.
 4 - 430 River Avenue Winnipeg, Manitoba, R3L 0C6 (204) 452-2426
 LANDSCAPE ARCHITECTURE • URBAN DESIGN • GOLF COURSE ARCHITECTURE

**PRELIMINARY
NOT FOR CONSTRUCTION**


NOTE:
 LOCATION OF UNDERGROUND STRUCTURES AS SHOWN ARE BASED ON THE BEST INFORMATION AVAILABLE BUT NO GUARANTEE IS GIVEN THAT ALL EXISTING UTILITIES ARE SHOWN OR THAT THE GIVEN LOCATIONS ARE EXACT. CONFIRMATION OF EXISTENCE AND EXACT LOCATION OF ALL SERVICES MUST BE OBTAINED FROM THE INDIVIDUAL UTILITIES BEFORE PROCEEDING WITH CONSTRUCTION.

Manager Parks and Open Space Division
 Released For Construction Date

DO NOT SCALE DRAWINGS		
revisions	description	date
5		
4		
3		
2	Release for Tender	25-06-09
1	99% Submission	12-06-09
0	66% Submission	04-03-09


CHOCHINOV PARK
 103 GARDEN PARK DRIVE
 WINNIPEG, MANITOBA

approved by
 designed by LLW scale As Shown
 drawn by LLW date 25 06 2009

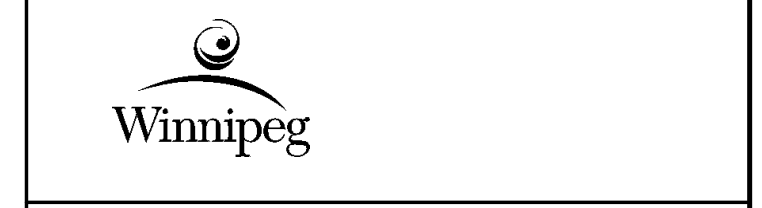

**EXISTING CONDITIONS
AND REMOVALS PLAN**

project no.	sheet	revision no.
0903	L1	0

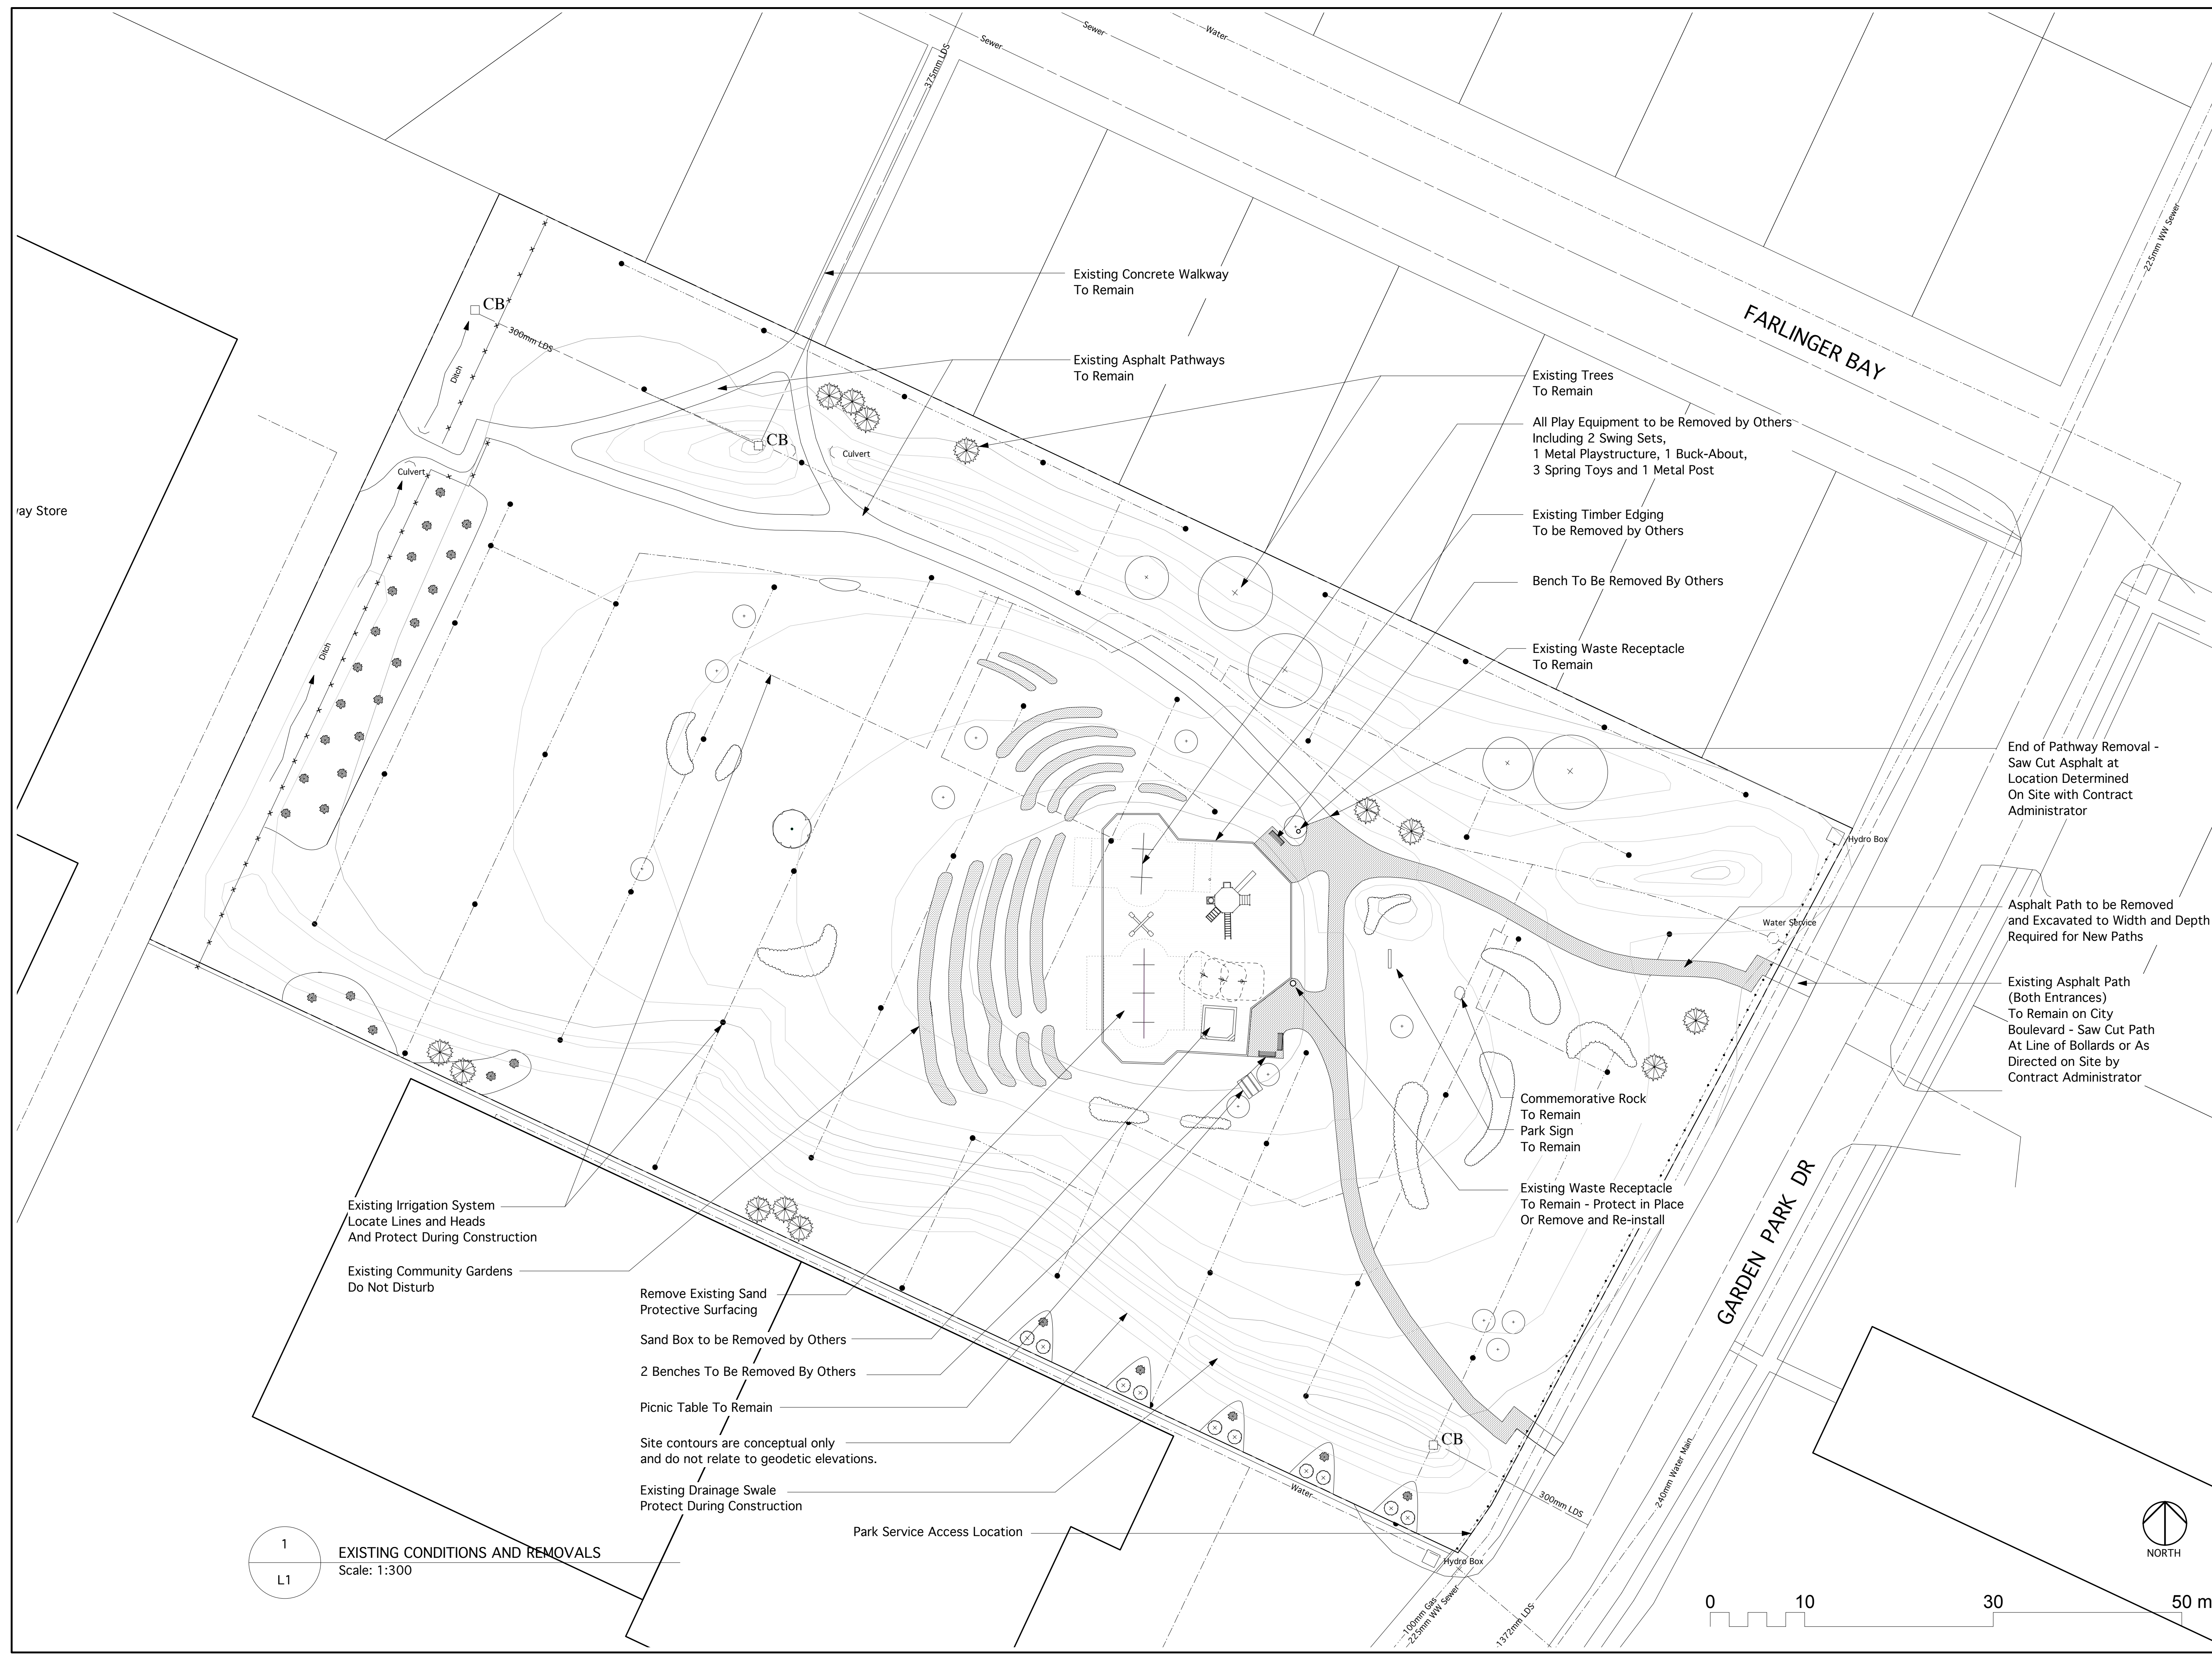

1
 L1
 EXISTING CONDITIONS AND REMOVALS
 Scale: 1:300

ray Store