

50x150 mm cedar top course cap w/ 3 courses of 150x150mm pressure-treated timbers. Top course to have 8mm chamfered edges (45 degrees). Minimum length 1200mm. Install longest lengths possible.

Topsoil and Seed or Sod repairs max. 500mm from timber edging. Ensure positive drainage away from play area - min 1%, max 10% slope

Remove sod and retain grade. Timbers to be placed on existing surface. (some excavation needed to ensure that all timbers are level)

16mm Galvanized Bolt countersunk c/w nuts and washers


19mm dia x 900mm at rebar at maximum 1200 o.c. Max. 1500mm from joint

150mm x150mm pressure treated support post. Angle cut top of timber @ 45 degrees and chamfer edges to 8mm (45 degrees) - to be located approx. every 6-8', and at corners.

300mm (min.) depth wood fibre safety surfacing

Geo-textile fabric & Drainage Layer

TIMBER EDGING CONSTRUCTION DETAIL

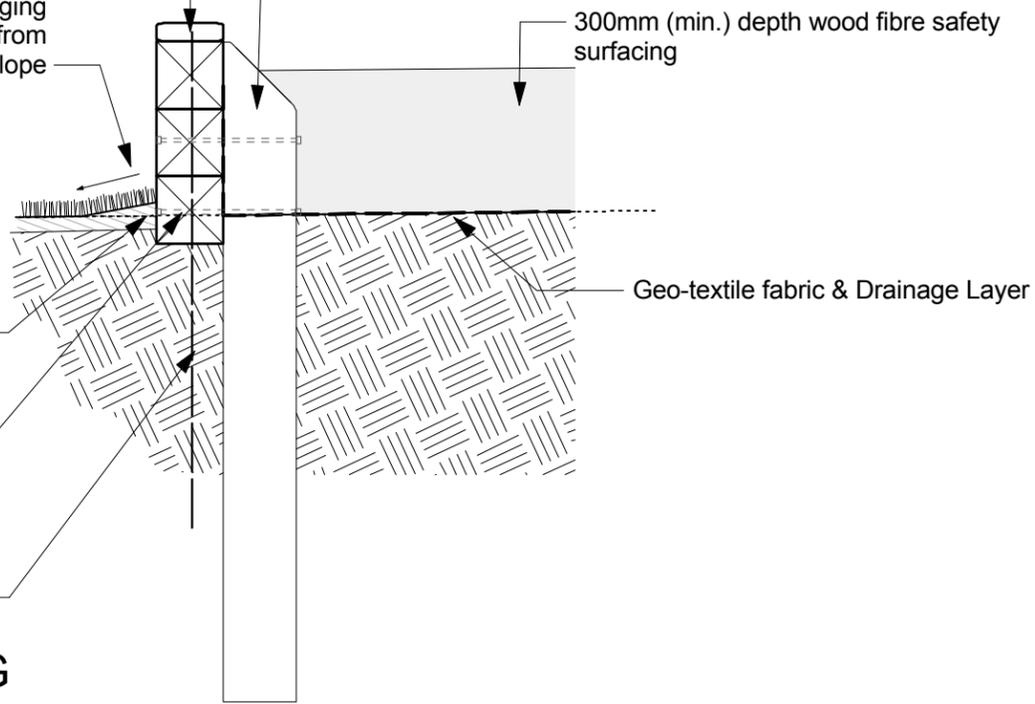


300mm (min.) depth wood fibre safety surfacing

safety surfacing drainage layer - min. 1% slope


50mm diameter PVC drain hole placed every 6m

TIMBER EDGING DRAINAGE DETAIL

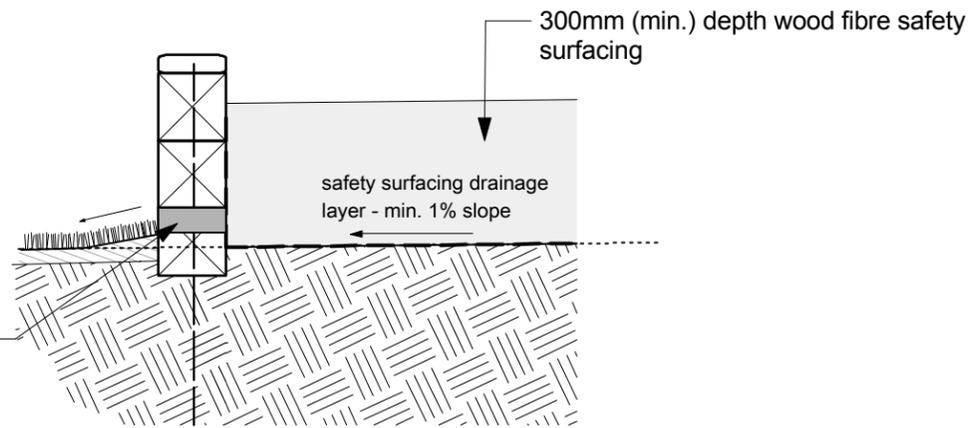

Ensure positive drainage over tree root system of tree by continuing drainage strips or granular drainage course through tree pit.

150mm x150mm pressure treated support post. Angle cut top of timber @ 45 degrees and chamfer edges to 8mm (45 degrees) - to be located approx. every 6-8', and at corners.

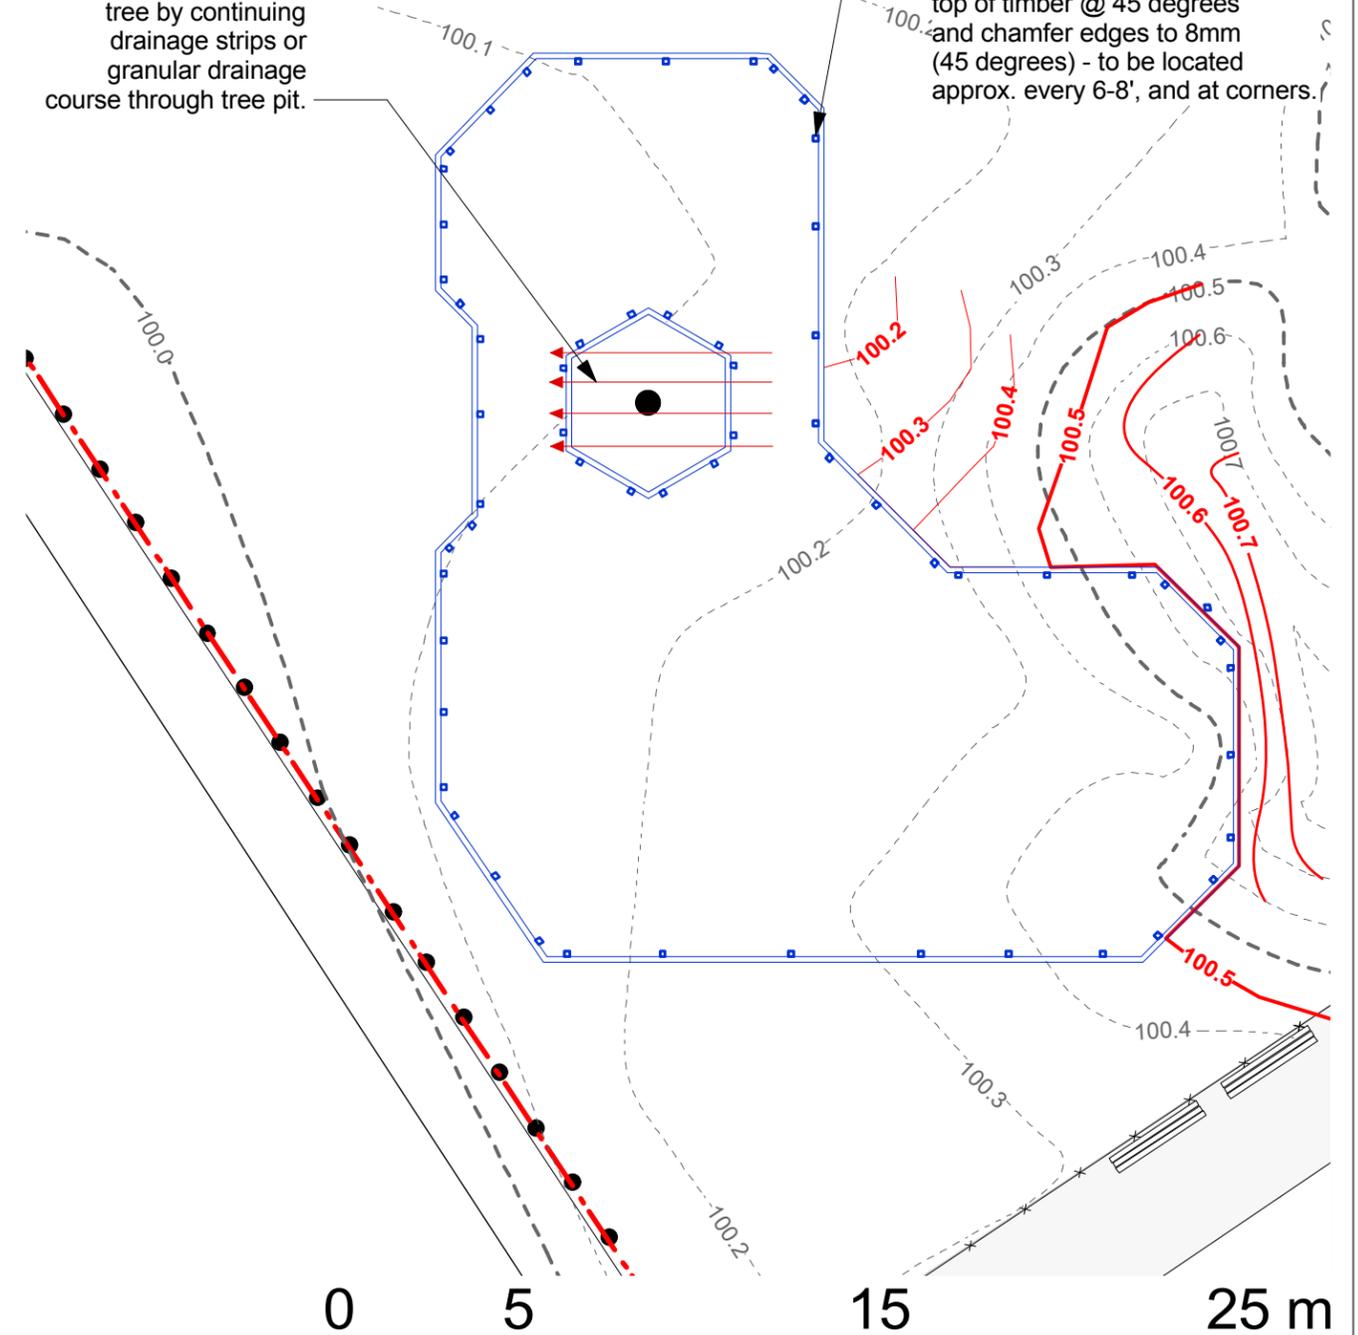

CONTRACTOR TO CONFIRM ALL DIMENSIONS AND REPORT ANY DISCREPANCIES TO CONTRACT ADMINISTRATOR PRIOR TO CONSTRUCTION. LOCATION OF UNDERGROUND STRUCTURES AS SHOWN ARE BASED ON THE BEST INFORMATION AVAILABLE BUT NO GUARANTEE IS GIVEN THAT ALL EXISTING UTILITIES ARE SHOWN OR THAT THE GIVEN LOCATIONS ARE EXACT. CONFIRMATION OF EXISTENCE AND EXACT LOCATION OF ALL SERVICES MUST BE OBTAINED FROM THE INDIVIDUAL UTILITIES BEFORE PROCEEDING WITH CONSTRUCTION.



THE CITY OF WINNIPEG
Planning, Property and Development Department
Planning and Land Use Division
Unit 15 - 30 Fort Street, Winnipeg, MB, (R3C 4X5)

DESIGNED BY	SP/IL	CHECKED BY	
DRAWN BY	SP/IL	APPROVED BY	
HORIZ. SCALE	1:200		
VERT. SCALE			
DATE	July 2009		

MANAGER, PARK AND OPEN SPACES	DATE
MANAGER, PLANNING AND LAND USE DIVISION	DATE

DRAWING TITLE
LIZZIE PLAYGROUND - Play Equipment
PLAY AREA DETAILS

SITE ADDRESS 242 Lizzie

DRAWING NO.

L.2-J3

BID OPPORTUNITY NO.
558-2009