


(SEE DETAILS DWG LD-5274) TO 30 Ø STEEL BARS C/W 240x240x12 PL WITH 6mm FILLET WELDED ALL AROUND CONNECTION PLATE REMOVE AND RESTORE
RANDOM RIP RAP PER
CONTRACT ADMINISTRATOR'S INSTRUCTIONS - GRIND 114.3 Ø OD HALF-PIPE BAR ON REMOVABLE GRATE TO SUIT 240x240x12 PL C/W 4-10 Ø HVA 316 SS — ANCHORS WITH 90 EMBEDMENT (TYP). **END VIEW** HSS 89x4.8 SHOULD BE OFFSET ON BASE PLATE SO VERT BARS ARE FLUSH WITH THE CONCRETE FACE.

- HINGED STEEL BARS

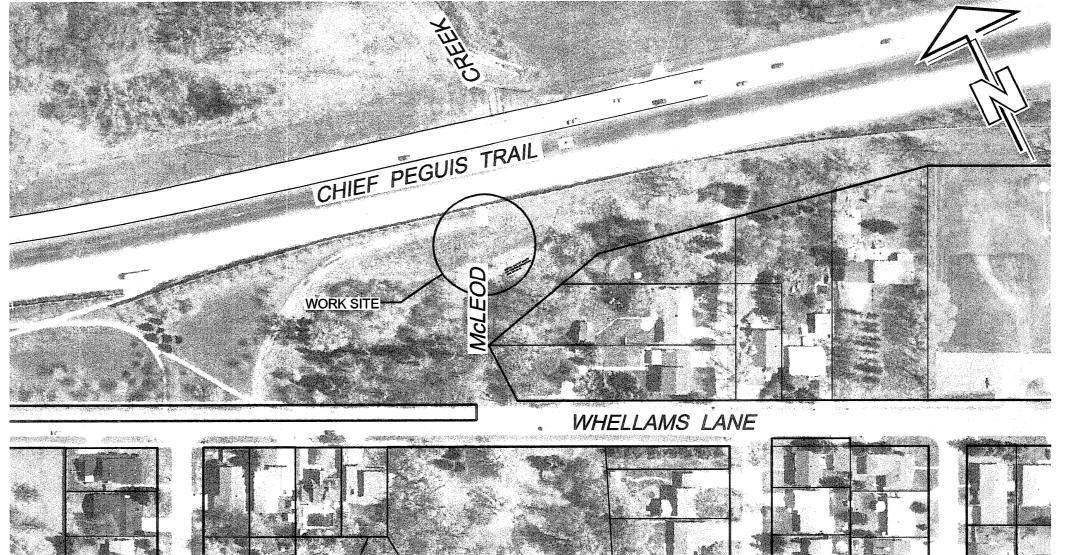

APEGIN Certificate of Authorization AECOM Canada Ltd. No. 4671 Date: 09/01/28

BID OPPORTUNITY NO. 56-2009

WATER AND WASTE DEPARTMENT Winnipeg 2009 CULVERT & DRAINAGE INLET SAFETY ASSINIBOINE PARK, HOWE DITCH

THE CITY OF WINNIPEG

CHIEF PEGUIS TRAIL / McLEOD CREEK BOX CULVERT

PLAN AND DETAILS

LD-5271

CITY DRAWING NUMBER

. VERIFY ALL DIMENSIONS PRIOR TO FABRICATION.

2. ALL MISC METALS SHALL BE GALVANIZED STEEL UNLESS NOTED OTHERWISE.

UNDERGROUND STRUCTURES SUPR. U/G STRUCTURES DATE COMMITTEE LOCATION OF UNDERGROUND STRUCTURES AS SHOWN ARE BASED ON THE BEST INFORMATION AVAILABLE. BUT NO GUARANTEE IS GIVEN THAT ALL EXISTING

WITH CONSTRUCTION.

UTILITIES ARE SHOWN OR THAT THE GIVEN LOCATIONS ARE EXACT. CONFIRMATION OF EXISTENCE AND EXACT LOCATION OF ALL SERVICES MUST BE OBTAINED FROM THE ISSUED FOR CONSTRUCTION 09/01/28 KMB INDIVIDUAL UTILITIES BEFORE PROCEEDING

NO. REVISIONS

© 2008 UMA ENGINEERING LTD. ALL RIGHTS RESERVED.
THIS DOCUMENT IS PROTECTED BY COPYRIGHT LAW AND MAY NOT BE
USED, REPRODUCED OR MODIFIED IN ANY MANNER OR FOR ANY
PURPOSE EXCEPT WITH THE WRITTEN PERMISSION OF UMA
ENGINEERING LTD. DOING BUSINESS AS AECOM ("AECOM") OR A PARTY
TO WHICH ITS COPYRIGHT HAS BEEN ASSIGNED. AECOM ACCEPTS NO
RESPONSIBILITY, AND DENIES ANY LIABILITY WHATSOEVER, TO ANY
PARTY THAT USES, REPRODUCES, MODIFIES, OR RELIES ON THIS
DOCUMENT WITHOUT AECOM'S EXPRESS WRITTEN CONSENT. PROFESSIONAL'S SEAL DESIGNED BY DRAWN RELEASED FOR

CONSTRUCTION

M. M. L. DATE 09/01/28

HOR. SCALE

VERT. SCALE

AS NOTED

The Fule BLAZEK Member

D265-239-01_01-C-1001_RX.dwg

AND McLEOD CREEK CONSULTANT DRAWING NO. 475m W OF HENDERSON HIGHWAY