


SOUTH APPROACH SLAB
SCALE 1:50

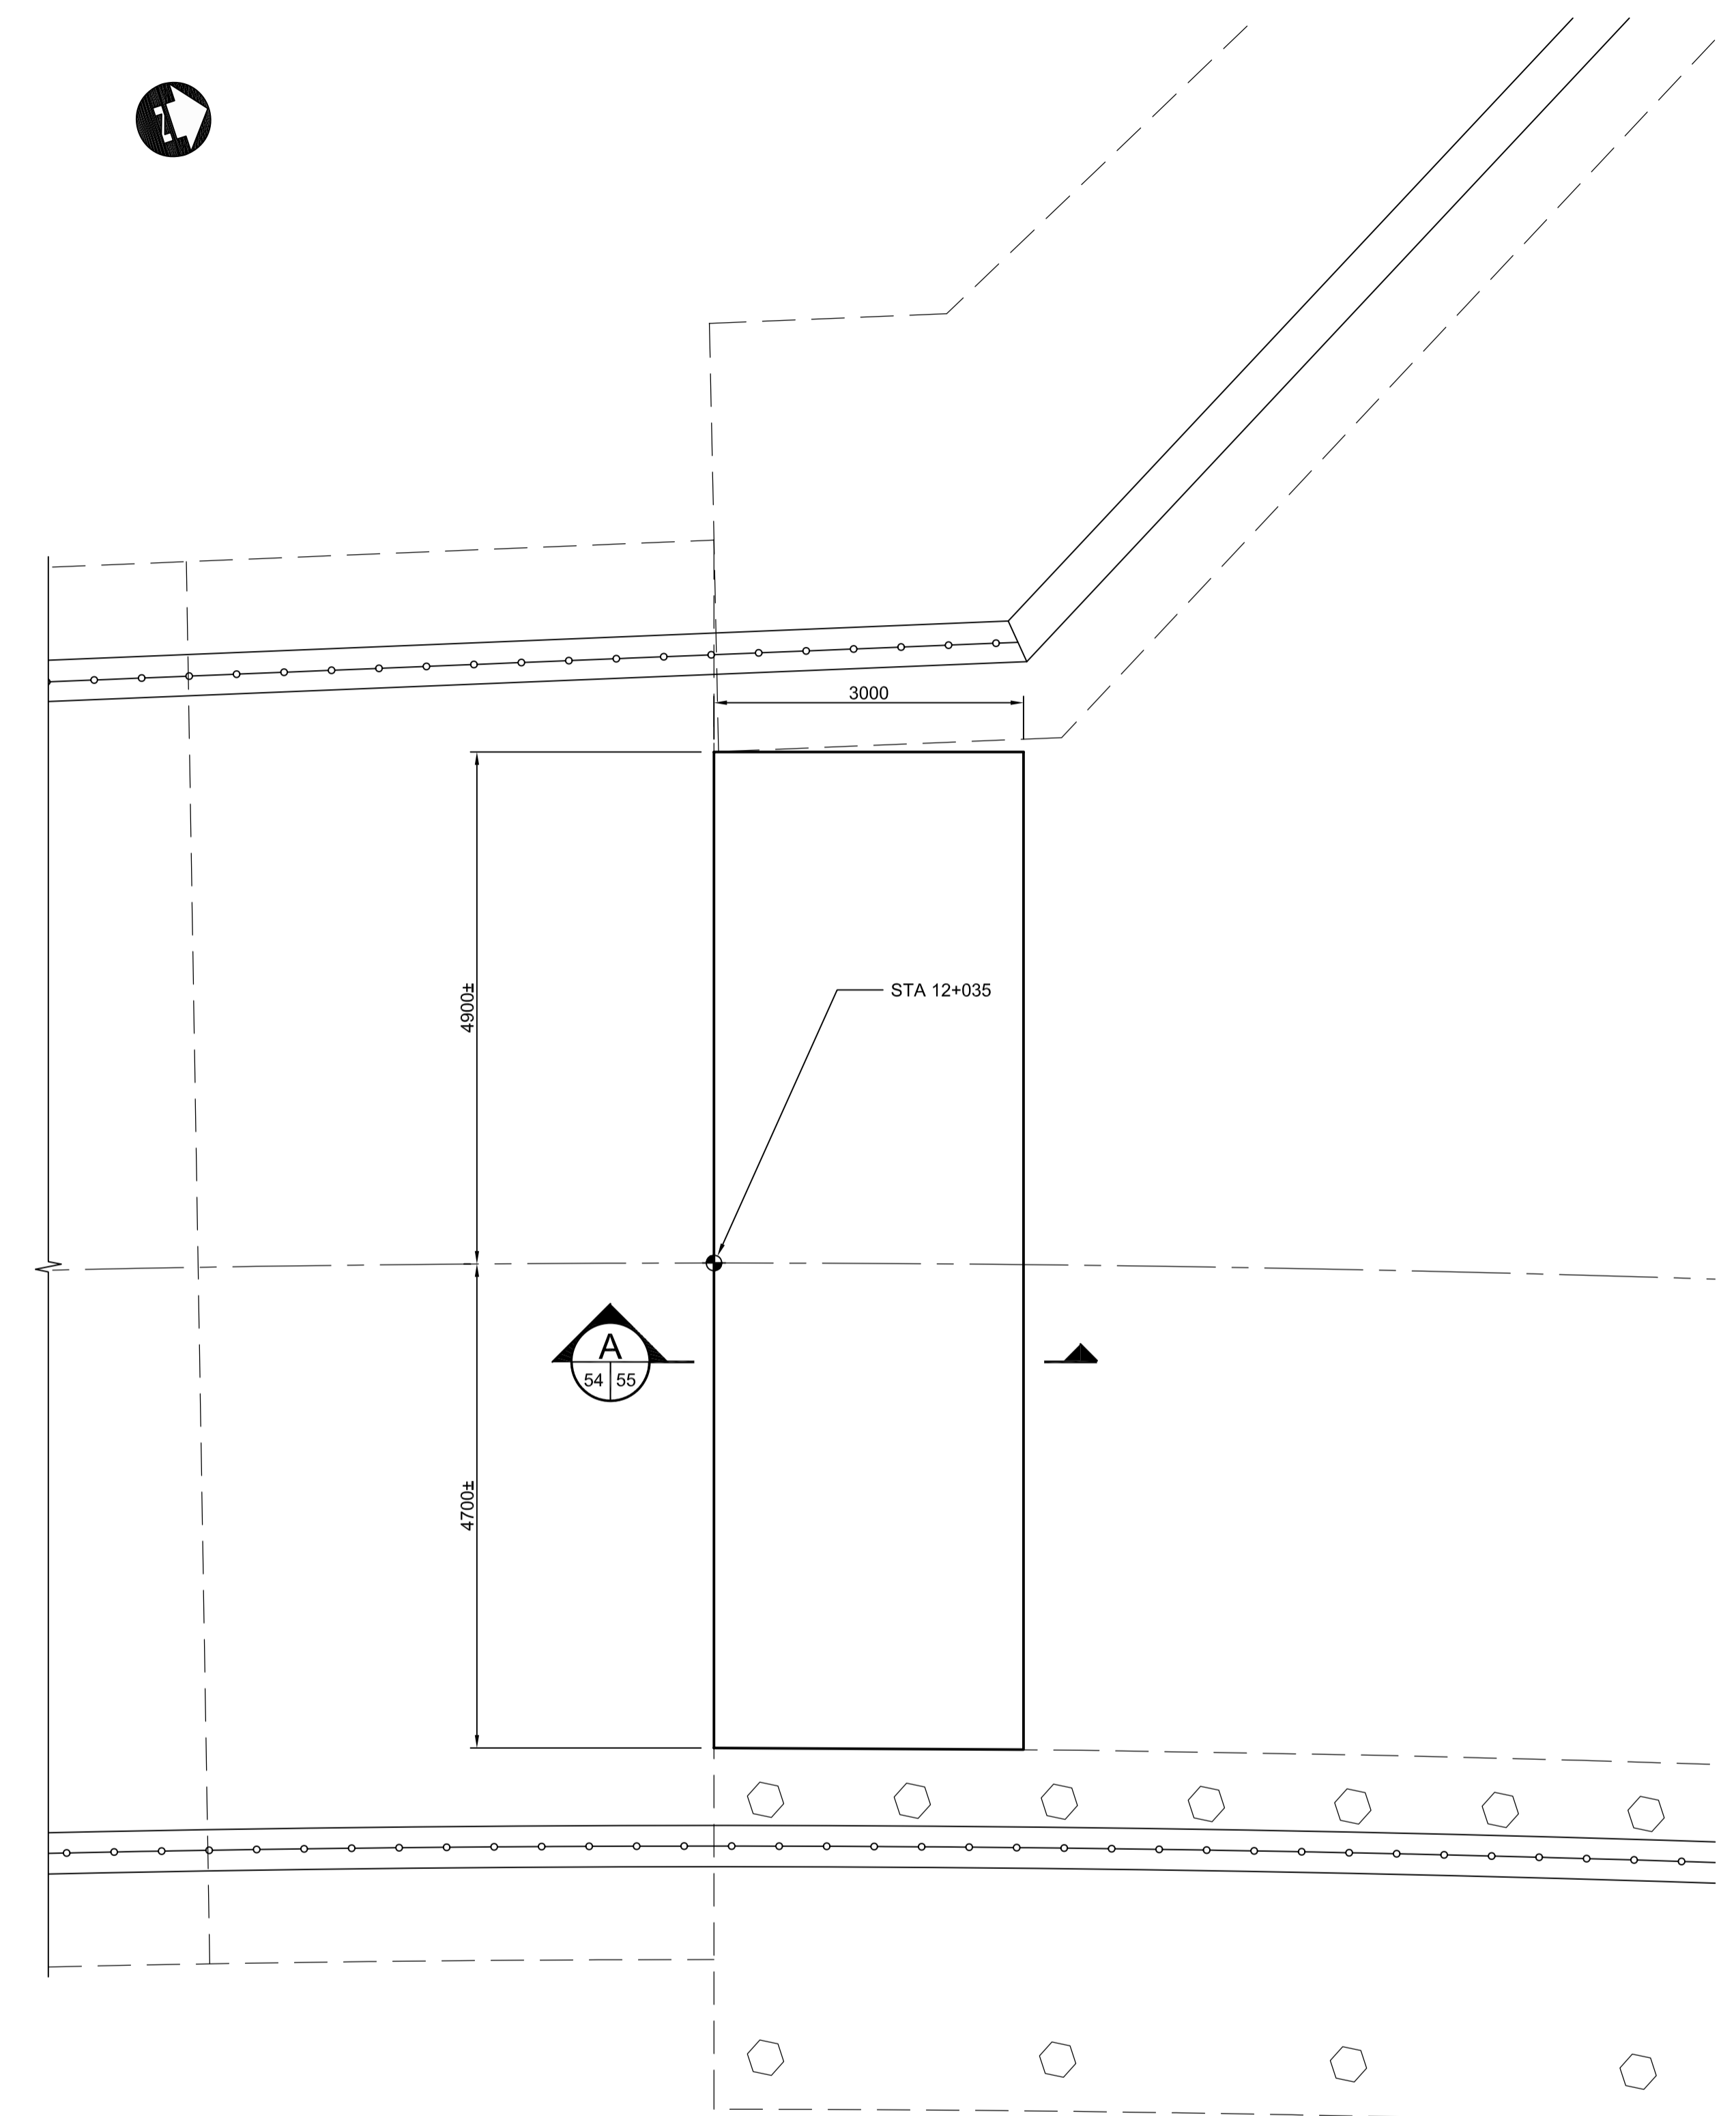

NORTH APPROACH SLAB
SCALE 1:50

G:\csl\088813\Contract\Contract_1\Current\C4-S1131-P.dwg



LOCATION UNDERGROUND STRUCTURES	APPROVED STRUCTURES	B.M. ELEV.

SUPV. U/G STRUCTURES COMMITTEE _____ DATE _____
 NOTE:
 LOCATION OF UNDERGROUND STRUCTURES AS SHOWN ARE BASED ON THE BEST INFORMATION AVAILABLE. BUT NO GUARANTEE IS GIVEN THAT ALL EXISTING UTILITIES ARE SHOWN OR THAT THE GIVEN LOCATIONS ARE EXACT. CONFIRMATION OF EXISTENCE AND EXACT LOCATION OF ALL SERVICES MUST BE OBTAINED FROM THE INDIVIDUAL UTILITIES BEFORE PROCEEDING WITH CONSTRUCTION.

NO.	REVISIONS	DATE	BY
1	ISSUED WITH ADDENDUM #4	11/04/2009	RCB
0	ISSUED FOR TENDER	10/13/2009	RCB

DESIGNED BY	KGW
DRAWN BY	RCB
CHECKED BY	KGW
APPROVED BY	DPK
HOR. SCALE	AS SHOWN
VERTICAL	AS SHOWN
DATE	2009/06/24

RELEASED FOR CONSTRUCTION

DATE

ENGINEER'S SEAL

CONSULTANT PROJECT NO. 088813

THE CITY OF WINNIPEG
TRANSIT DEPARTMENT

SOUTHWEST RAPID TRANSIT CORRIDOR - STAGE 1
TRANSITWAY TUNNEL AT CN RIVERS SUBDIVISION
MILEAGE 1.38 & ASSOCIATED WORKS

APPROACH SLAB LAYOUTS

CITY DRAWING NUMBER	U237-09-54
SHEET	54 OF 73
CONSULTANT DRAWING NUMBER	C4-S1131-T