


SEGMENT TYPE A
SCALE 1:20

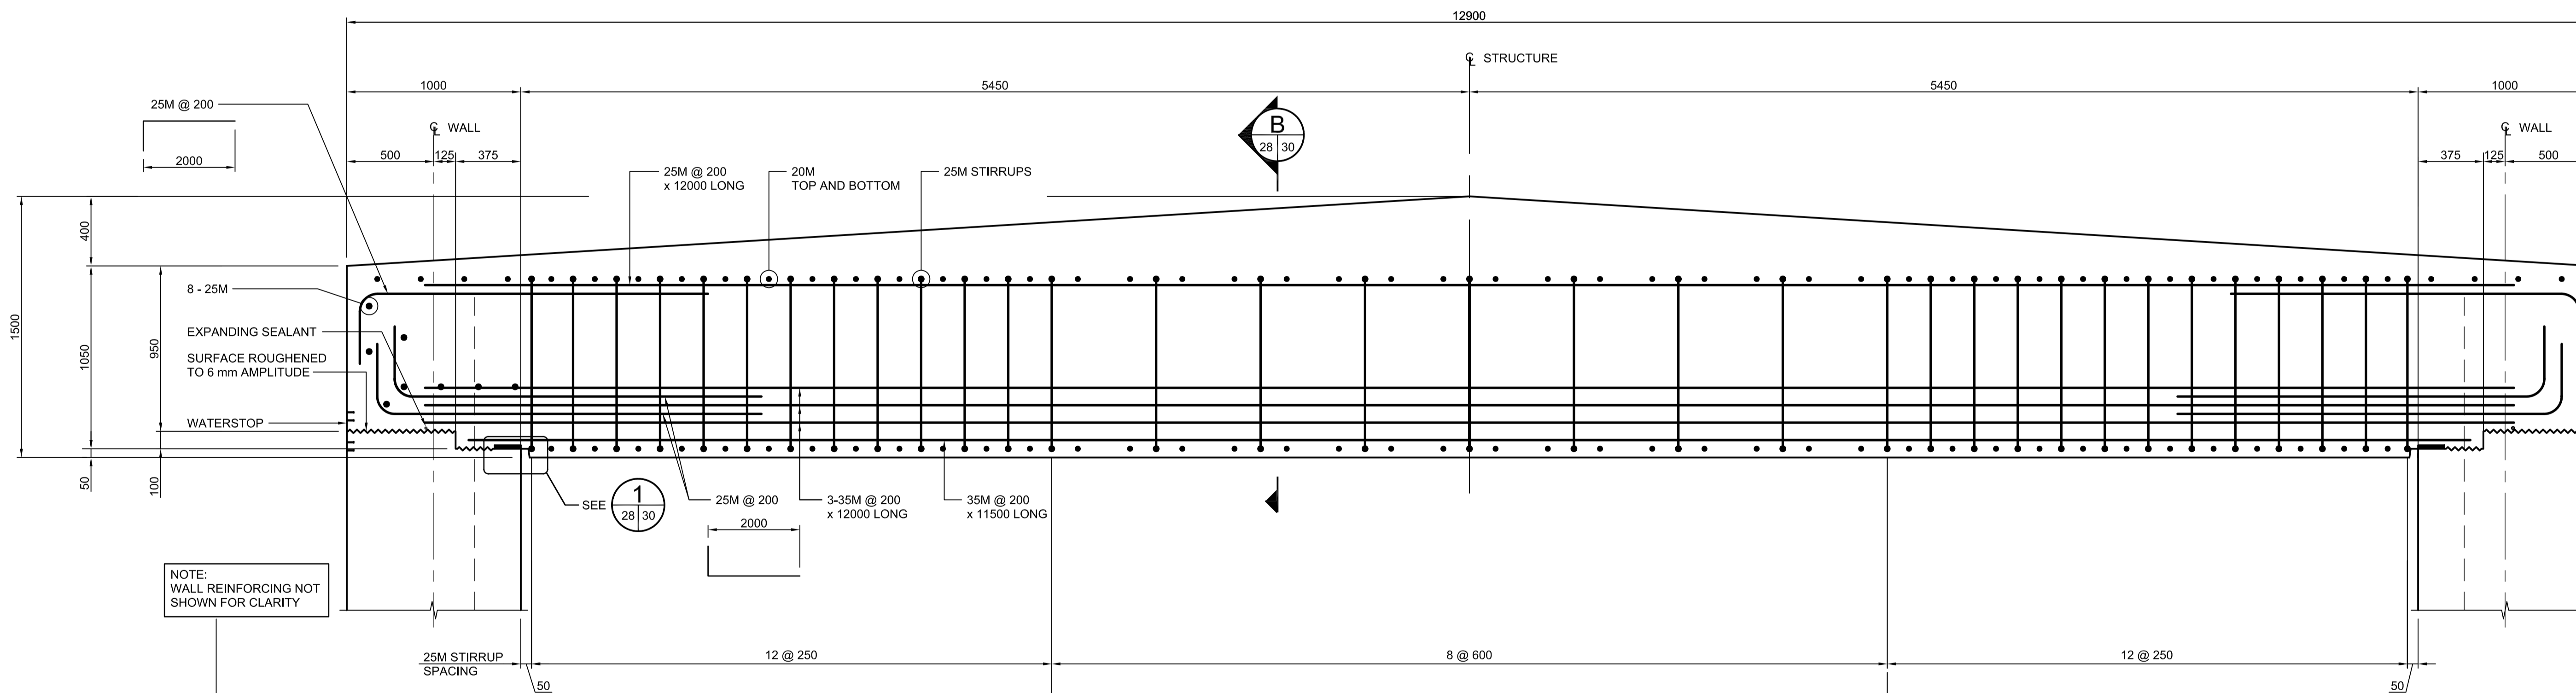


SEGMENT TYPE B
SCALE 1:20

G:\csm\088813\Contract\Contract_1\Current\C4-S1106-P.dwg




LOCATION UNDERGROUND	APPROVED STRUCTURES	B.M. ELEV.
SUPV. U/G STRUCTURES COMMITTEE	DATE	
NOTE: LOCATION OF UNDERGROUND STRUCTURES AS SHOWN ARE BASED ON THE BEST INFORMATION AVAILABLE. BUT NO GUARANTEE IS GIVEN THAT ALL EXISTING UTILITIES ARE SHOWN OR THAT THE GIVEN LOCATIONS ARE EXACT. CONFIRMATION OF EXISTENCE AND EXACT LOCATION OF ALL SERVICES MUST BE OBTAINED FROM THE INDIVIDUAL UTILITIES BEFORE PROCEEDING WITH CONSTRUCTION.		
NO.	REVISIONS	DATE BY
0	ISSUED FOR TENDER	10/13/2009 RCB
		DATE 2009/06/24

DESIGNED BY	KGW
DRAWN BY	RCB
CHECKED BY	KGW
APPROVED BY	DPK
HOR. SCALE	AS SHOWN
VERTICAL SCALE	AS SHOWN
DATE	2009/06/24

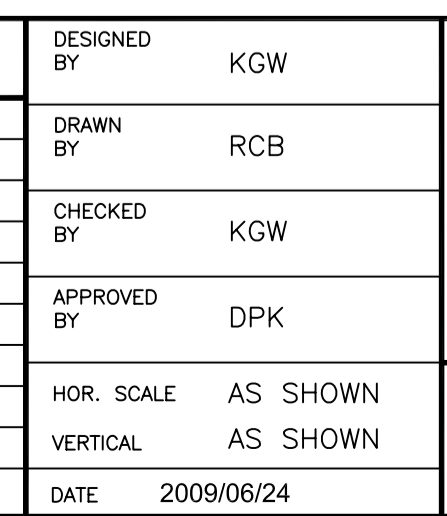

RELEASED FOR CONSTRUCTION
DATE

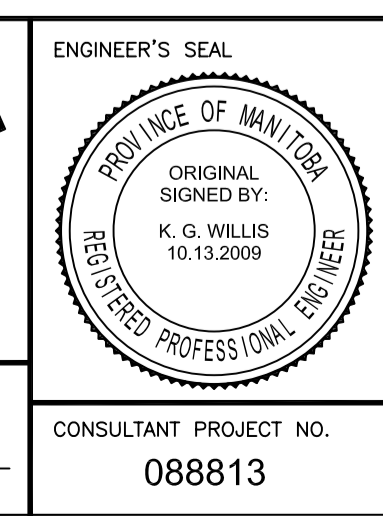

THE CITY OF WINNIPEG TRANSIT DEPARTMENT	
SOUTHWEST RAPID TRANSIT CORRIDOR - STAGE 1 TRANSITWAY TUNNEL AT CN RIVERS SUBDIVISION MILEAGE 1.38 & ASSOCIATED WORKS	
CITY DRAWING NUMBER U237-09-29	SHEET 29 OF 73
CONSULTANT PROJECT NO. 088813	
ROOF SLAB DETAILS SHEET 1 OF 2	
CONSULTANT DRAWING NUMBER C4-S1106-T	