


**SOUTHWEST WALL ELEVATION**  
SCALE 1:100

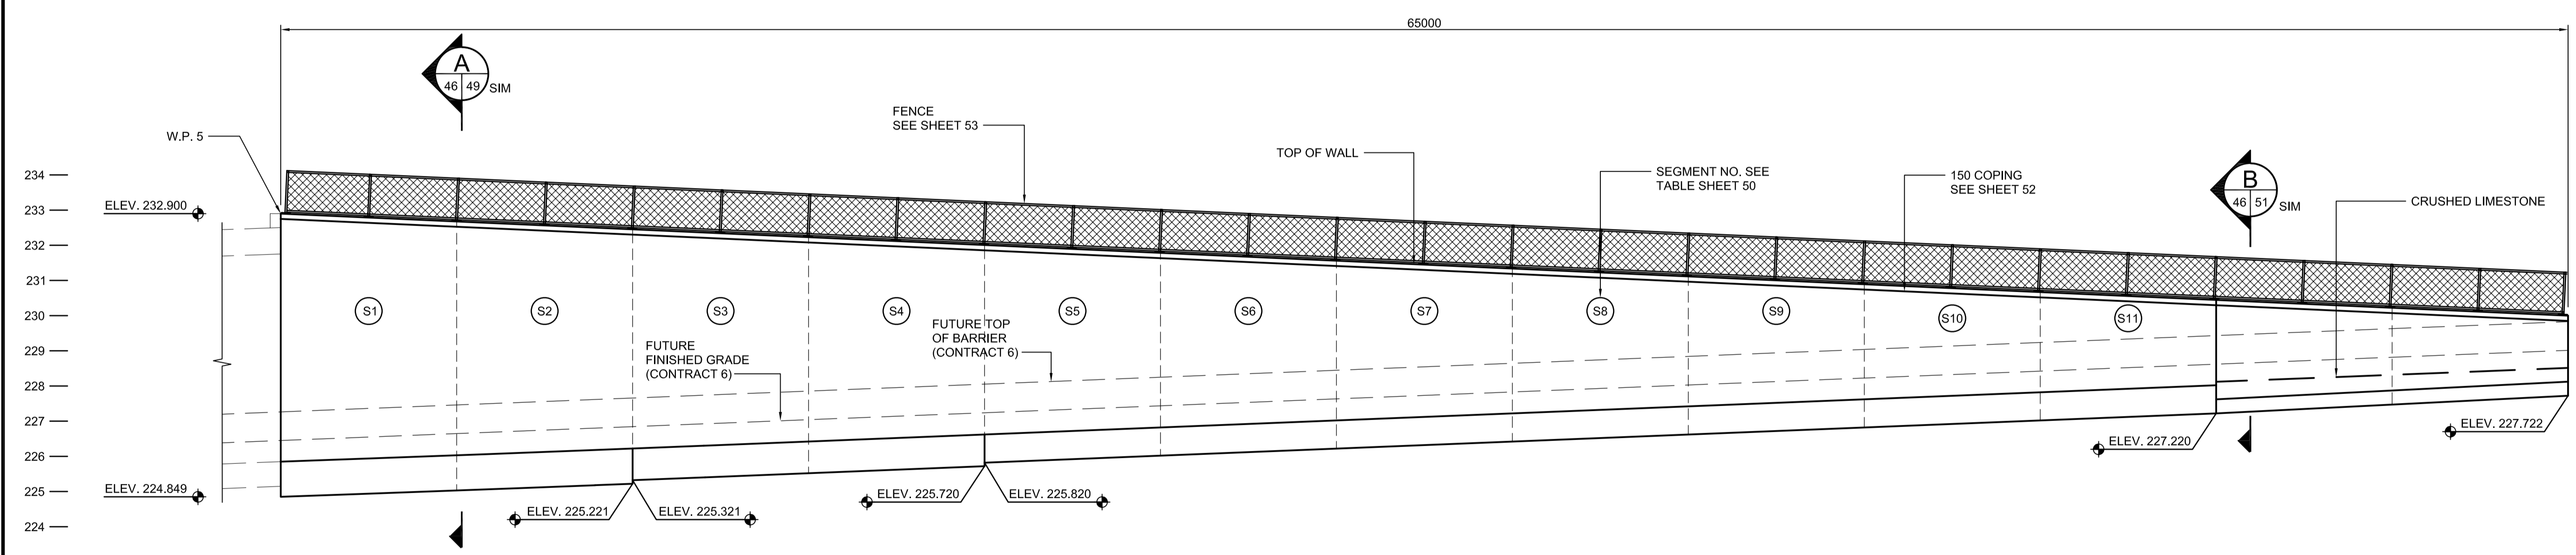

**SOUTHEAST WALL ELEVATION**  
SCALE 1:100


- NOTES:
1. FINISHED GRADE SHOWN WILL BE COMPLETED BY OTHERS CONTRACT 6 CONSTRUCTION AND IS SHOWN FOR INFORMATION ONLY.
  2. FENCE POST LAYOUT TO BE PROVIDED BY FENCING SUPPLIER. MAXIMUM SPACING 2500.
  3. FOUNDATION ELEVATIONS GIVEN AT EDGE OF FOOTING.



LOCATION UNDERGROUND	APPROVED STRUCTURES	B.M. ELEV.	DESIGNED BY	KGW
SUPV. U/G STRUCTURES COMMITTEE	DATE		DRAWN BY	RCB
			CHECKED BY	KGW
			APPROVED BY	DPK
			HOR. SCALE	AS SHOWN
			VERTICAL	AS SHOWN
0	ISSUED FOR TENDER	10/13/2009	RCB	
NO.	REVISIONS	DATE	BY	DATE
				2009/06/24

RELEASED FOR CONSTRUCTION	DATE

ENGINEER'S SEAL	PROVINCE OF MANITOBA
ORIGINAL SIGNED BY:	K. G. WILLIS
10.13.2009	
REGISTERED PROFESSIONAL ENGINEER	
CONSULTANT PROJECT NO.	088813

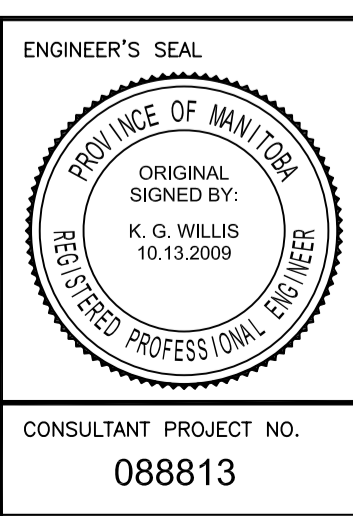

SOUTHWEST RAPID TRANSIT CORRIDOR - STAGE 1		CITY DRAWING NUMBER	U237-09-46
TRANSITWAY TUNNEL AT CN RIVERS SUBDIVISION		SHEET	46
MILEAGE 1.38 & ASSOCIATED WORKS		OF	73
SOUTH WALL ELEVATIONS		CONSULTANT DRAWING NUMBER	C4-S1123-T

G:\cadd\088813\Contract\Contract\_1\Current\C4-S1123-P.dwg