


SOUTH APPROACH SLAB
SCALE 1:50

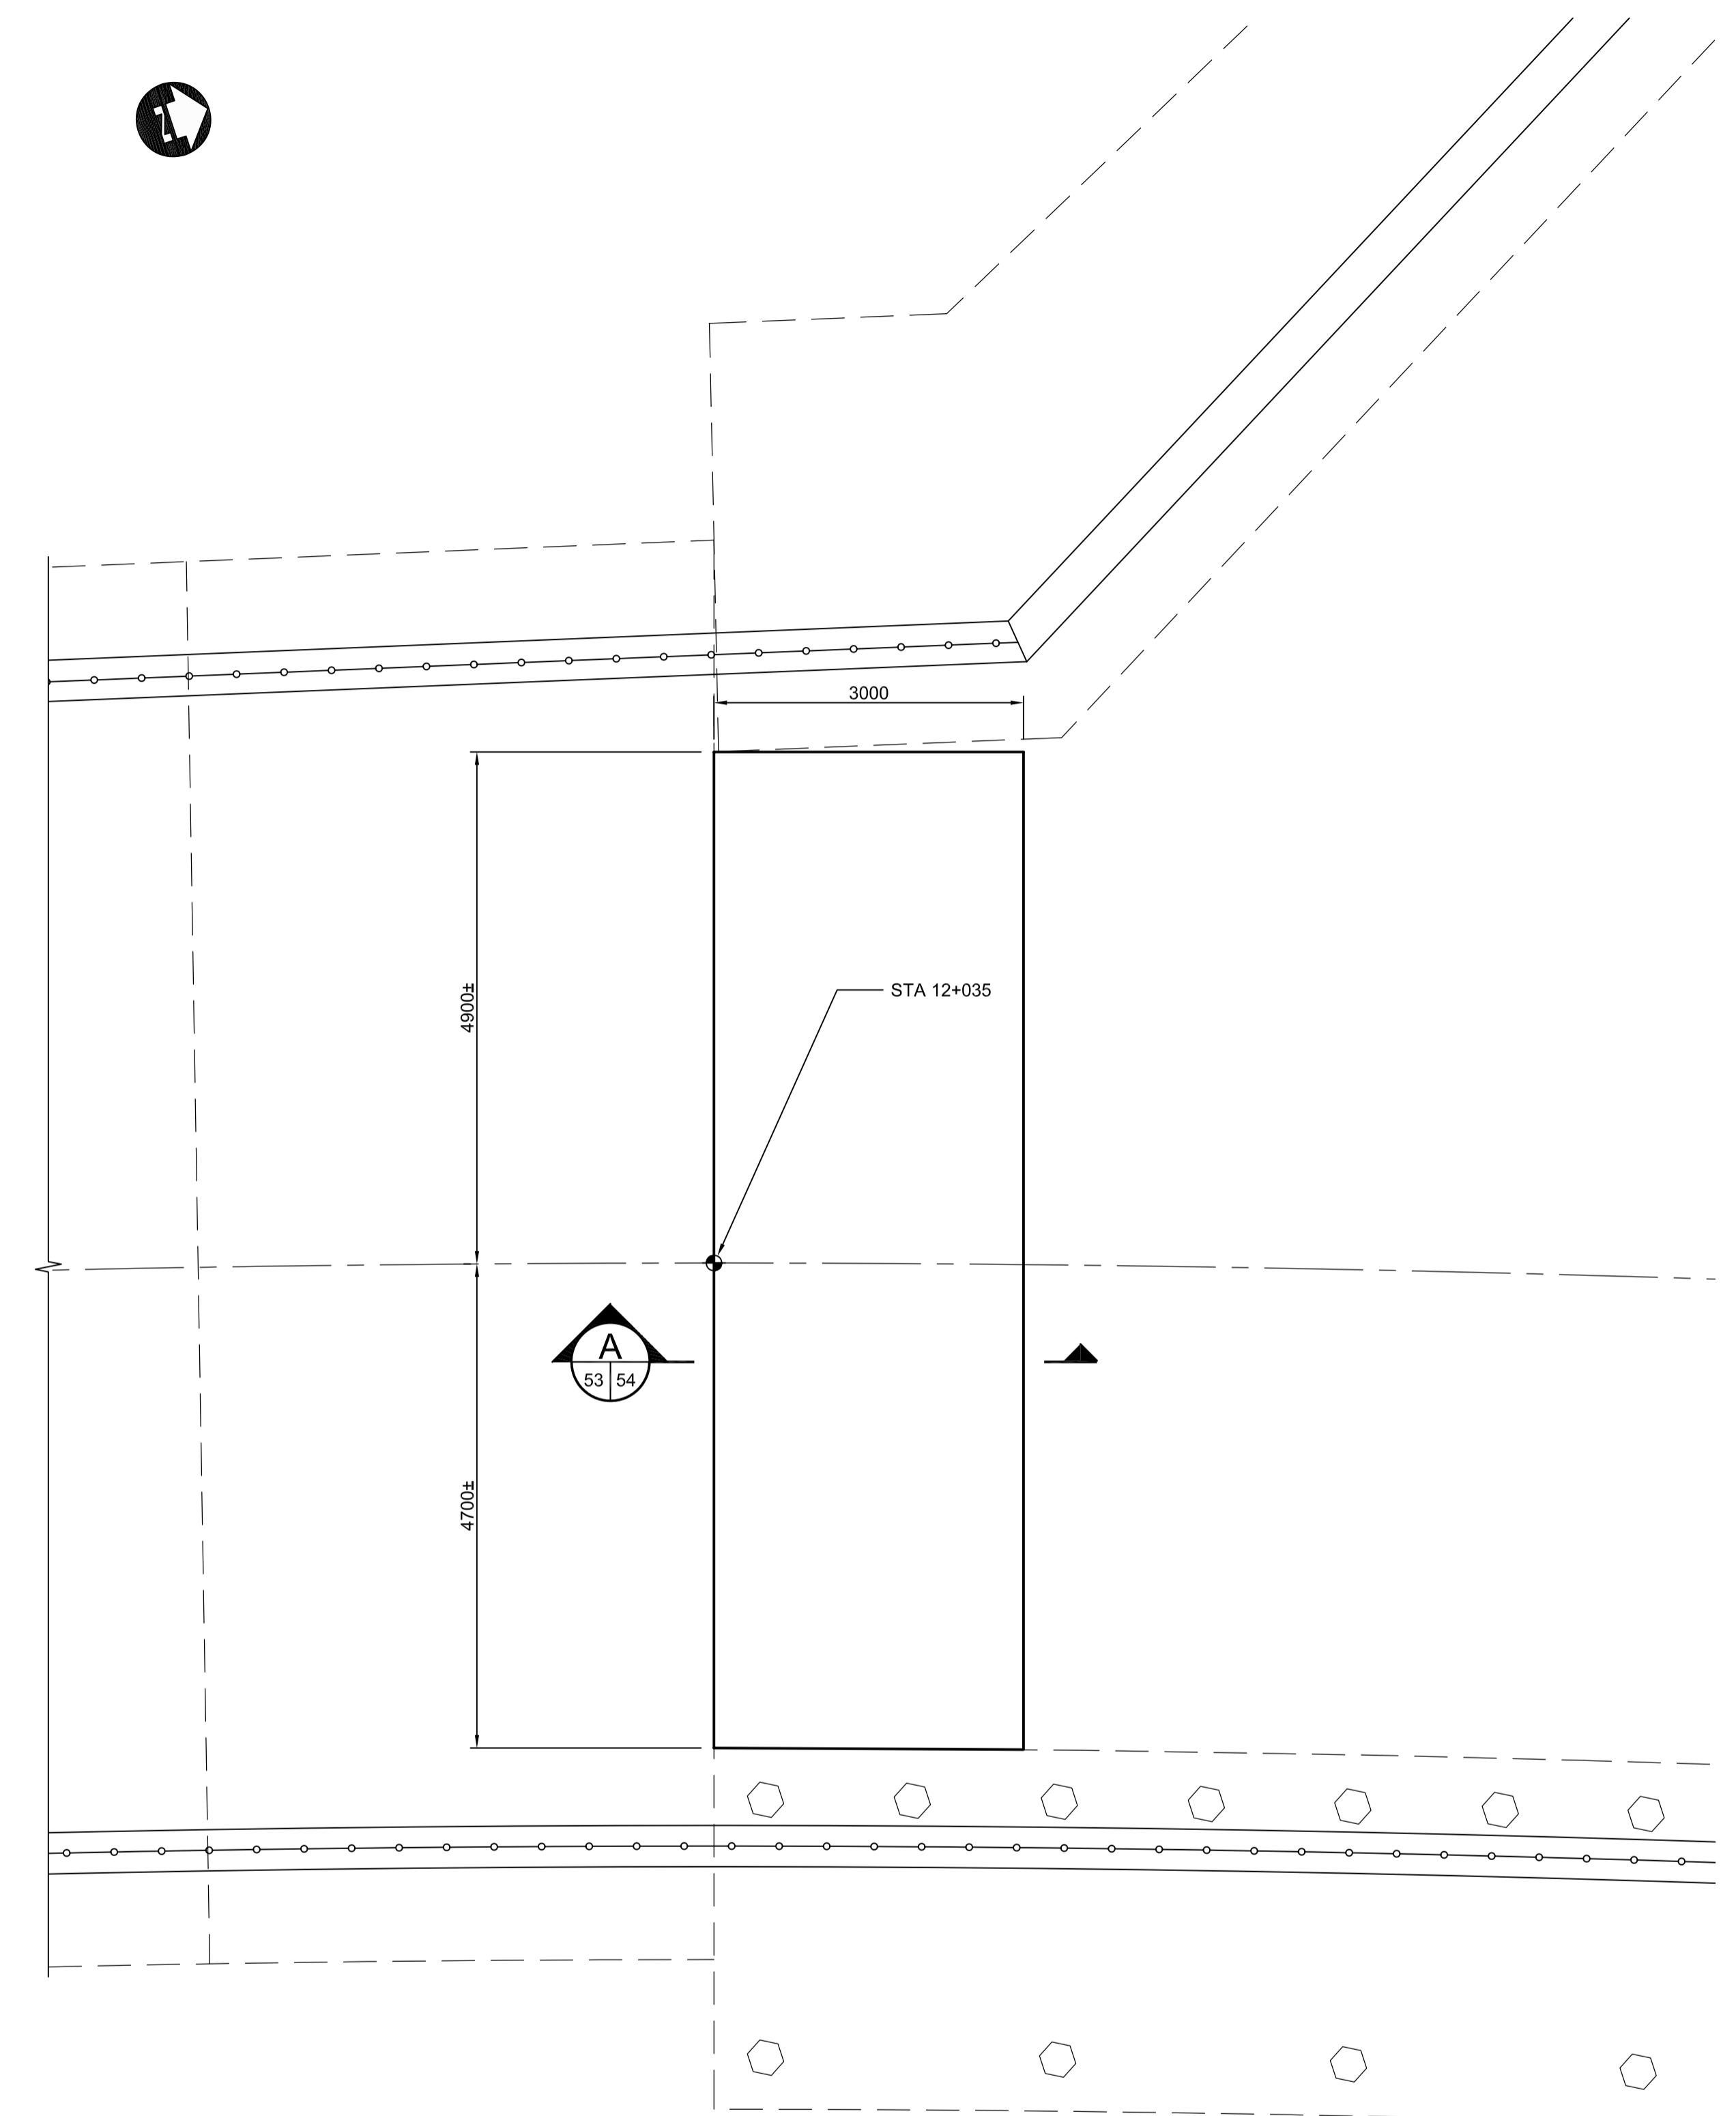

NORTH APPROACH SLAB
SCALE 1:50


G:\cadd\088813\Contract\Contract_1\Current\C4-S1131-P.dwg



LOCATION UNDERGROUND STRUCTURES	APPROVED STRUCTURES	B.M. ELEV.	DESIGNED BY	KGW
SUPV. U/G STRUCTURES COMMITTEE	DATE		DRAWN BY	RCB
NOTE:			CHECKED BY	KGW
LOCATION OF UNDERGROUND STRUCTURES AS SHOWN ARE BASED ON THE BEST INFORMATION AVAILABLE. BUT NO GUARANTEE IS GIVEN THAT ALL EXISTING UTILITIES ARE SHOWN OR THAT THE GIVEN LOCATIONS ARE EXACT. CONFIRMATION OF EXISTENCE AND EXACT LOCATION OF ALL SERVICES MUST BE OBTAINED FROM THE INDIVIDUAL UTILITIES BEFORE PROCEEDING WITH CONSTRUCTION.			APPROVED BY	DPK
0	ISSUED FOR TENDER	10/13/2009	HOR. SCALE	AS SHOWN
NO.	REVISIONS	DATE	VERTICAL	AS SHOWN
		BY	DATE	2009/06/24

RELEASING OFFICE	DATE	BY	DATE

DESIGNED BY	KGW
DRAWN BY	RCB
CHECKED BY	KGW
APPROVED BY	DPK
HOR. SCALE	AS SHOWN
VERTICAL	AS SHOWN
DATE	2009/06/24

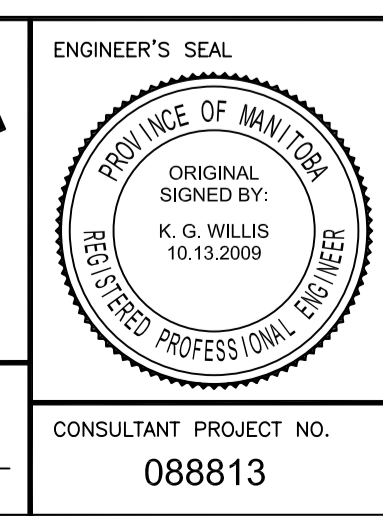

THE CITY OF WINNIPEG TRANSIT DEPARTMENT	
SOUTHWEST RAPID TRANSIT CORRIDOR - STAGE 1 TRANSITWAY TUNNEL AT CN RIVERS SUBDIVISION MILEAGE 1.38 & ASSOCIATED WORKS	
CITY DRAWING NUMBER	U237-09-54
SHEET	54 OF 73
CONSULTANT DRAWING NUMBER	C4-S1131-T
APPROACH SLAB LAYOUTS	