

- CONSTRUCTION NOTES**
- 1) CURB REPLACEMENT AS DIRECTED BY THE CONTRACT ADMINISTRATOR
 - 2) ALL STREET RADIUS CURB UNDER 15M RADIUS SHALL BE REPLACED AS MODIFIED OR AS DIRECTED BY THE CONTRACT ADMINISTRATOR
 - 3) PAVEMENT REPAIRS SHOWN ARE ONLY A REPRESENTATIVE SAMPLE OF THE TENDERED QUANTITIES
 - 4) ASPHALT TIE-INS ON APPROACHES TO BE DETERMINED IN THE FIELD BY THE CONTRACT ADMINISTRATOR.
 - 5) ALL BULLNOSES TO HAVE SLOPED FACE.

WARNING

IF POWER EQUIPMENT OR EXPLOSIVES ARE TO BE USED FOR EXCAVATION ON THIS PROJECT THE CONTRACTOR MUST:

- 1) OBTAIN CLEARANCE FROM THE GAS UTILITY PRIOR TO EXCAVATION.
- 2) TAKE PRECAUTION TO AVOID DAMAGE TO GAS UTILITY INSTALLATIONS.

SEE PROVINCIAL REGULATION 210/72 FOR DETAILS


METRIC
WHOLE NUMBERS INDICATE MILLIMETRES
DECIMALIZED NUMBERS INDICATE METRES

BID OPPORTUNITY NO. 6-2009

EXISTING	LEGEND - PLAN	PROPOSED	EXISTING	LEGEND - PLAN	PROPOSED	EXISTING	LEGEND - PROFILE	PROPOSED
---	GUARD RAIL	---	---	LDS/WWS	---	---	NORTH GUTTER	---
○	O.L.S.	●	---	WATERMAIN	---	---	CENTER LINE	---
○	MANHOLE	●	---	GAS	---	---	SOUTH GUTTER	---
□	CATCH BASIN	■	231.000	ELEVATIONS	231.000	---	---	---
△	CURB INLET	▲	---	PROPERTY LINE	---	---	---	---
☆	HYDRO POLE	★	---	SURVEY BAR	---	---	---	---
○→	TRAFFIC SIGNAL POLE	●→	---	GEODETIC BENCH MARK	---	---	---	---
---	DITCH FLOW	---	---	RAMP CURB	---	---	---	---
---	CONCRETE	---	---	ASPHALT/GRAVEL PAV.	---	---	---	---
---	CURB RENEWAL	---	---	ASPHALT OVERLAY	---	---	---	---
---	MTS	---	---	PAVED SHOULDER (TYP)	---	---	---	---

LOCATION APPROVED	B.M. ELEV.	GBM 32-008
UNDERGROUND STRUCTURES		232.447
SUPR. U/G STRUCTURES		
COMMITTEE		
DATE		
NOTE:		
LOCATION OF UNDERGROUND STRUCTURES AS SHOWN ARE BASED ON THE BEST INFORMATION AVAILABLE, BUT NO GUARANTEE IS GIVEN THAT ALL EXISTING UTILITIES ARE SHOWN OR THAT THE GIVEN LOCATIONS ARE EXACT. CONFIRMATION OF EXISTENCE AND EXACT LOCATION OF ALL SERVICES MUST BE OBTAINED FROM THE INDIVIDUAL UTILITIES BEFORE PROCEEDING WITH CONSTRUCTION.		
NO.	REVISIONS	DATE BY

ENGINEERING DIVISION TECHNOLOGY SERVICES BRANCH 106 - 1155 PACIFIC AVE	
DESIGNED BY	R.M.
CHECKED BY	G.C./D.K.
DRAWN BY	R.M.
APPROVED BY	F.W.C.
HOR. SCALE:	1 : 250
VERTICAL:	1 : 10
DATE	2009/02/26

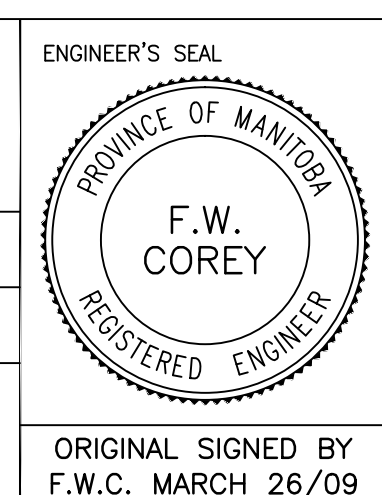

THE CITY OF WINNIPEG
PUBLIC WORKS DEPARTMENT

DUGALD ROAD EAST BOUND
FROM CNR OVERPASS TO PLESSIS ROAD
ASPHALT OVERLAY AND ASSOCIATED WORKS
FROM STA. 4+00 TO STA. 5+50

CITY DRAWING NUMBER
SE-09-10
SHEET 3 OF 21

3

ORIGINAL SIGNED BY
F.W.C. MARCH 26/09