
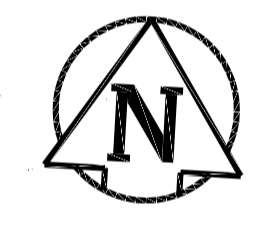
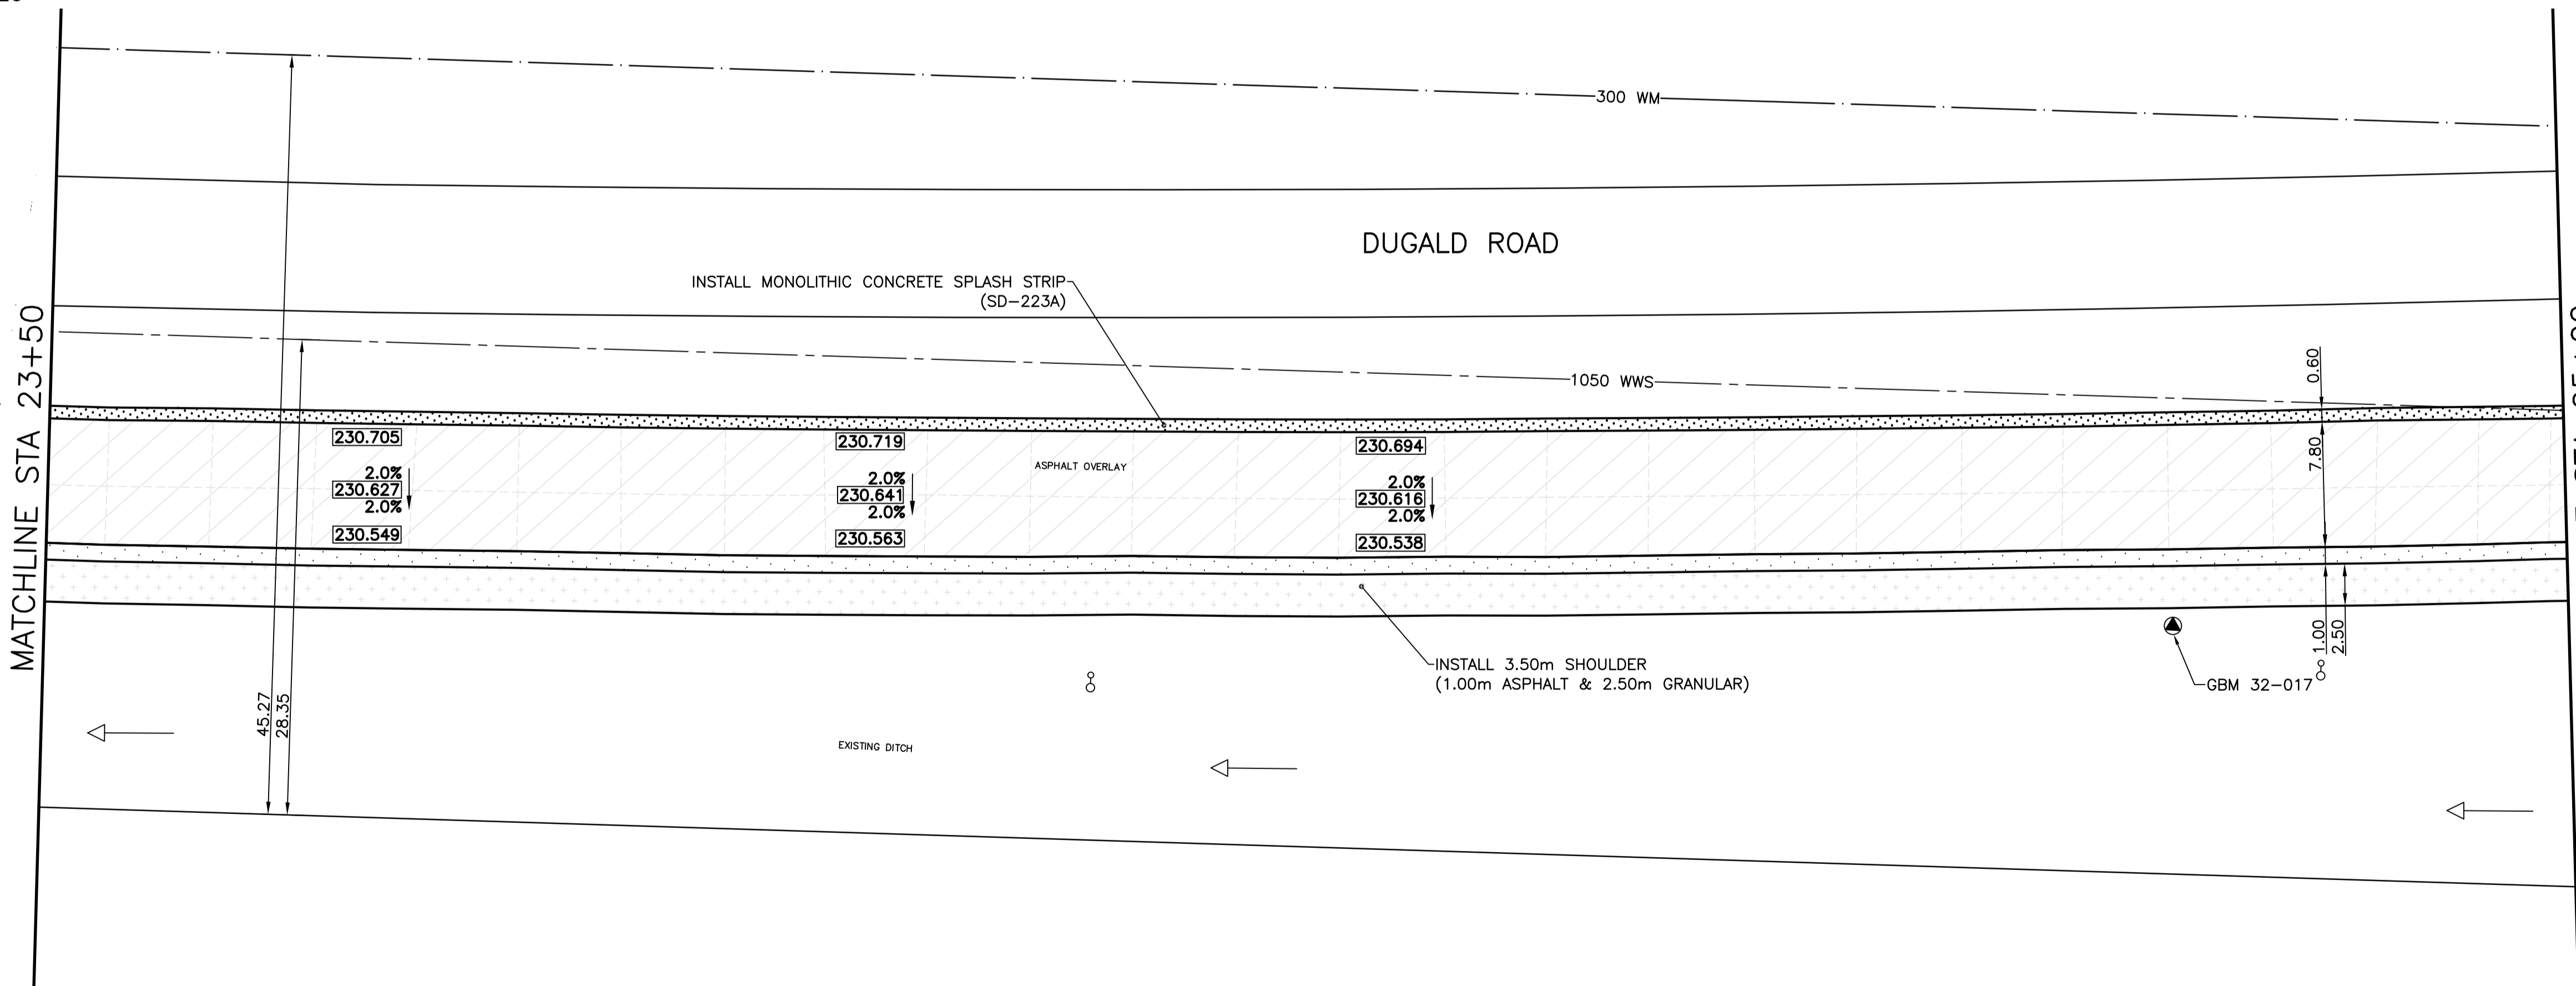


231.50  
231.40  
231.30  
231.20  
231.10  
231.00  
230.90  
230.80  
230.70  
230.60  
230.50  
230.40  
230.30  
230.20  
230.10  
229.90  
229.80  
229.70  
229.60  
229.50  
229.40  
229.30  
229.20

231.50  
231.40  
231.30  
231.20  
231.10  
231.00  
230.90  
230.80  
230.70  
230.60  
230.50  
230.40  
230.30  
230.20  
230.10  
229.90  
229.80  
229.70  
229.60  
229.50  
229.40  
229.30  
229.20

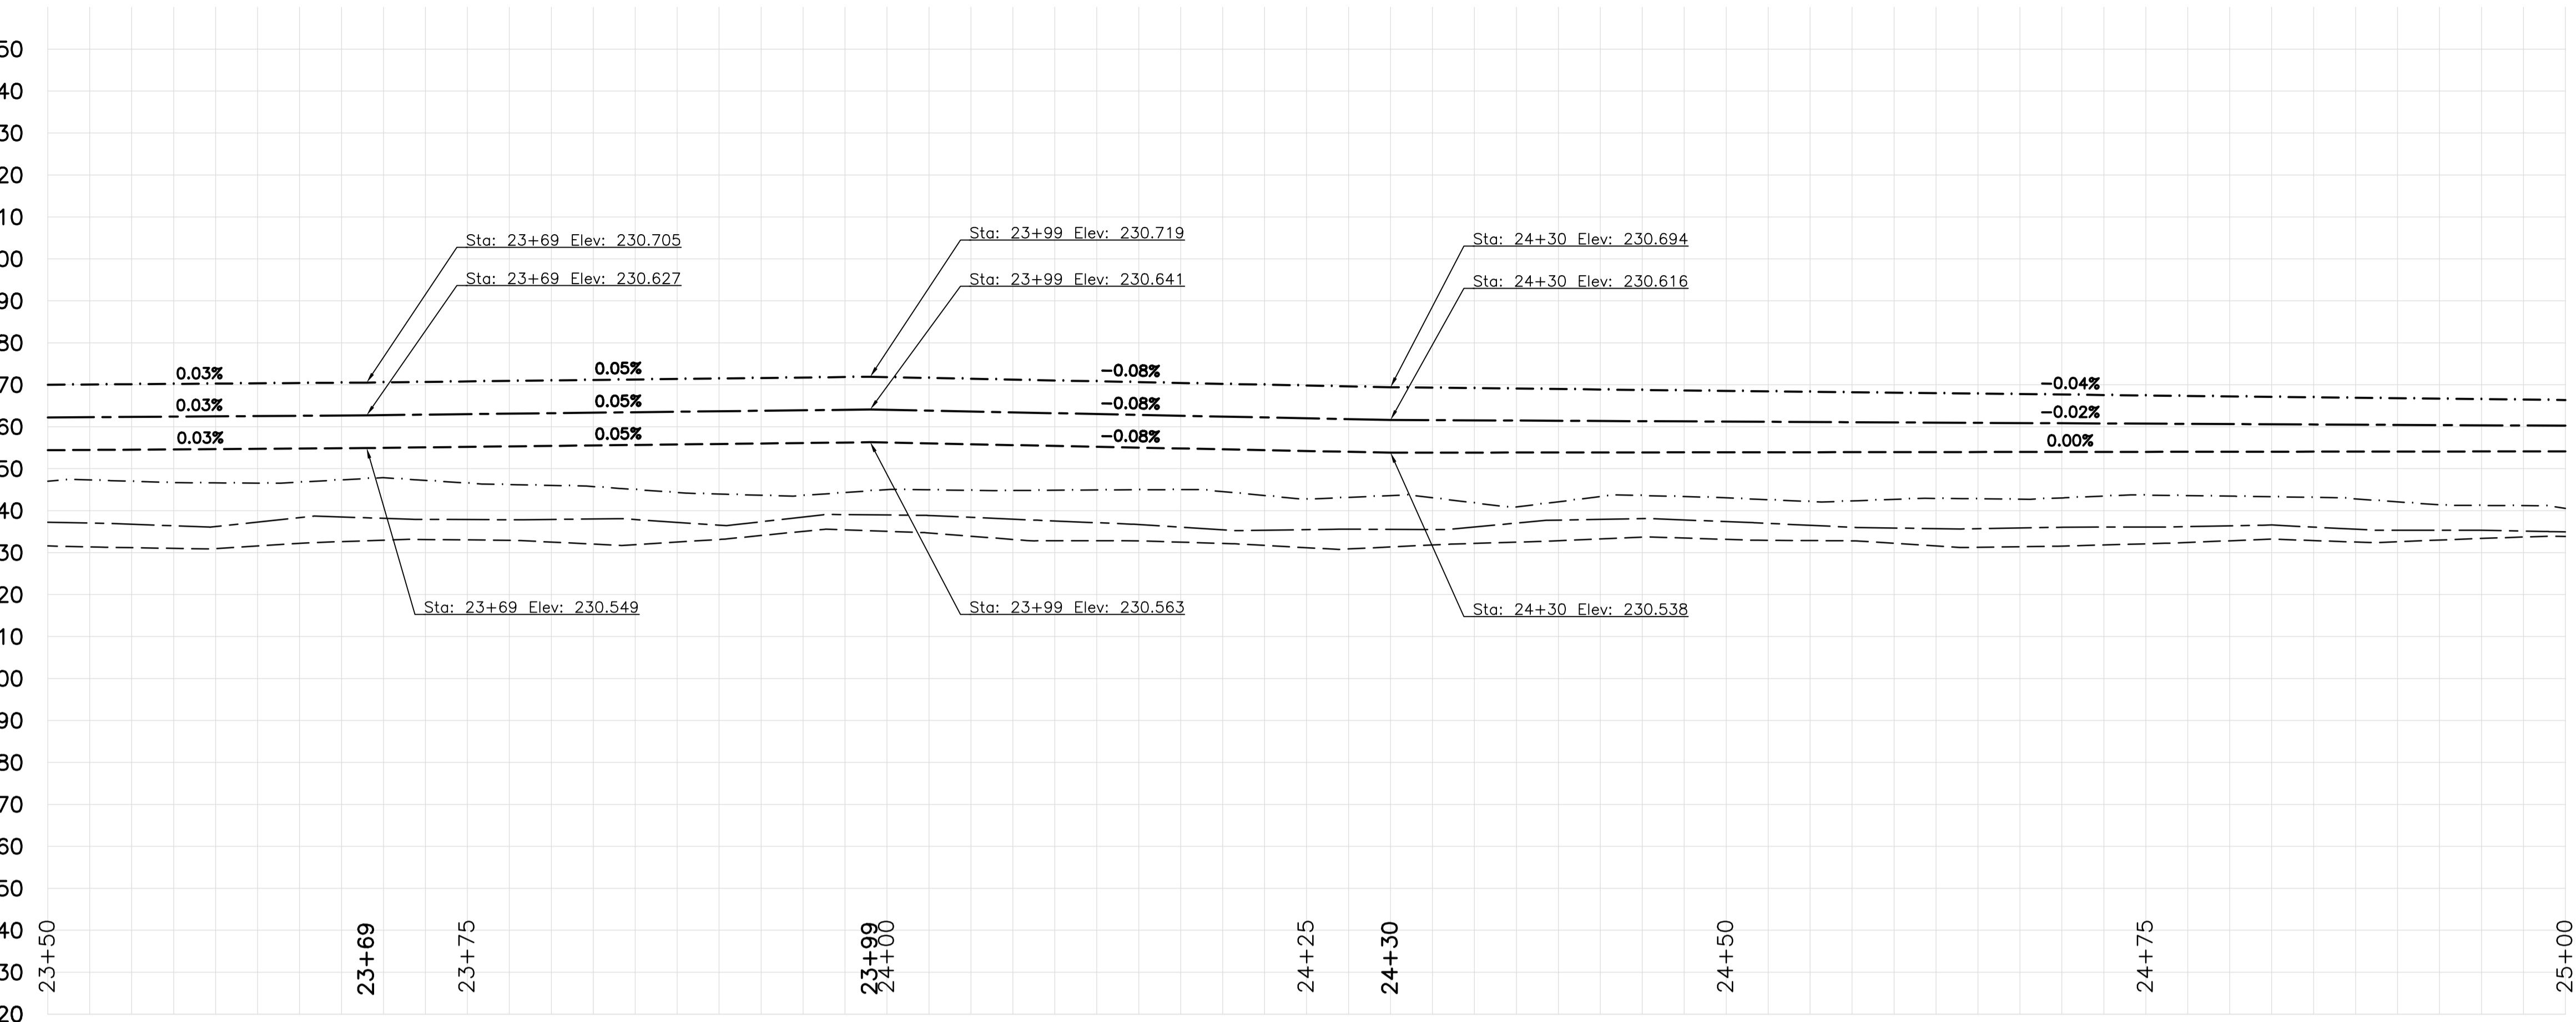

- CONSTRUCTION NOTES**
- 1) CURB REPLACEMENT AS DIRECTED BY THE CONTRACT ADMINISTRATOR
  - 2) ALL STREET RADIUS CURB UNDER 15M RADIUS SHALL BE REPLACED AS MODIFIED OR AS DIRECTED BY THE CONTRACT ADMINISTRATOR
  - 3) PAVEMENT REPAIRS SHOWN ARE ONLY A REPRESENTATIVE SAMPLE OF THE TENDERED QUANTITIES
  - 4) ASPHALT TIE-INS ON APPROACHES TO BE DETERMINED IN THE FIELD BY THE CONTRACT ADMINISTRATOR.
  - 5) ALL BULLNOSES TO HAVE SLOPED FACE.

**WARNING**

IF POWER EQUIPMENT OR EXPLOSIVES ARE TO BE USED FOR EXCAVATION ON THIS PROJECT THE CONTRACTOR MUST:

- 1) OBTAIN CLEARANCE FROM THE GAS UTILITY PRIOR TO EXCAVATION.
- 2) TAKE PRECAUTION TO AVOID DAMAGE TO GAS UTILITY INSTALLATIONS.

SEE PROVINCIAL REGULATION 210/72 FOR DETAILS

METRIC  
WHOLE NUMBERS INDICATE MILLIMETRES  
DECIMALIZED NUMBERS INDICATE METRES

BID OPPORTUNITY NO. 6-2009

—	GUARD RAIL	—	LDS/WWS	—	LOCATION APPROVED
○	O.L.S.	●	WATERMAIN	—	UNDERGROUND STRUCTURES
○	MANHOLE	●	GAS	—	
□	CATCH BASIN	■	ELEVATIONS	231.000	
△	CURB INLET	▲	PROPERTY LINE	—	
☆	HYDRO POLE	⊕	SURVEY BAR	—	
○→	TRAFFIC SIGNAL POLE	⊙	GEODETC BENCH MARK	—	
←	DITCH FLOW	⊙	RAMP CURB	—	
—	CONCRETE	—	ASPHALT/GRAVEL PAV.	—	NORTH GUTTER
—	CURB RENEWAL	—	ASPHALT OVERLAY	—	CENTER LINE
—	MTS	—	PAVED SHOULDER (TYP)	—	SOUTH GUTTER
—	EXISTING	—	LEGEND - PLAN	—	LEGEND - PROFILE
—	LEGEND - PLAN	—	PROPOSED	—	PROPOSED

NO.	REVISIONS	DATE	BY

NOTE:  
LOCATION OF UNDERGROUND STRUCTURES AS SHOWN ARE BASED ON THE BEST INFORMATION AVAILABLE, BUT NO GUARANTEE IS GIVEN THAT ALL EXISTING UTILITIES ARE SHOWN OR THAT THE GIVEN LOCATIONS ARE EXACT. CONFIRMATION OF EXISTENCE AND EXACT LOCATION OF ALL SERVICES MUST BE OBTAINED FROM THE INDIVIDUAL UTILITIES BEFORE PROCEEDING WITH CONSTRUCTION.

DESIGNED BY	R.M.	CHECKED BY	G.C./D.K.
DRAWN BY	R.M.	APPROVED BY	F.W.C.
HOR. SCALE:	1 : 250		
VERTICAL:	1 : 10		
DATE	2009/02/26		

ENGINEER'S SEAL  
PROVINCE OF MANITOBA  
F.W. COREY  
REGISTERED ENGINEER  
ORIGINAL SIGNED BY  
F.W.C. MARCH 26/09

**THE CITY OF WINNIPEG**  
PUBLIC WORKS DEPARTMENT

**DUGALD ROAD EAST BOUND**  
FROM CNR OVERPASS TO PLESSIS ROAD  
ASPHALT OVERLAY AND ASSOCIATED WORKS  
FROM STA. 23+50 TO STA. 25+00

CITY DRAWING NUMBER  
SE-09-23  
SHEET 16 OF 21  
16