



**ORNAMENTAL FENCE ELEVATION ALONG CONCRETE SLOPE PROTECTION**

1:30  
 NOTE: - LOCATED UNDER BRIDGE FACING EAST GIRDER LOOKING WEST USING AEGIS PLUS - CLASSIC ORNAMENTAL FENCE

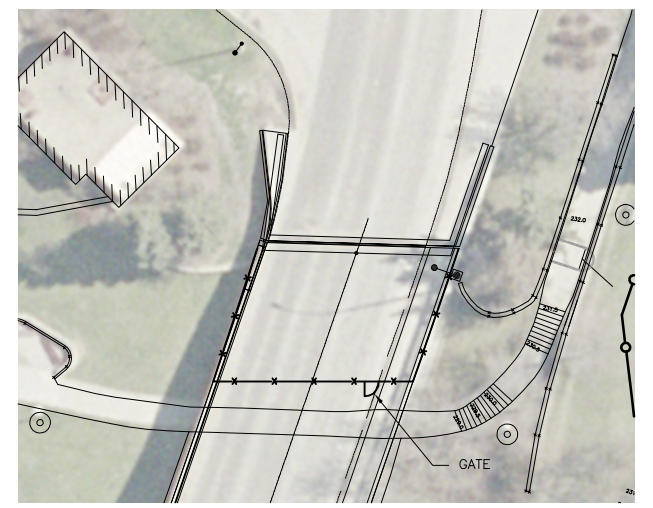

**EAST RAMP**  
N.T.S.

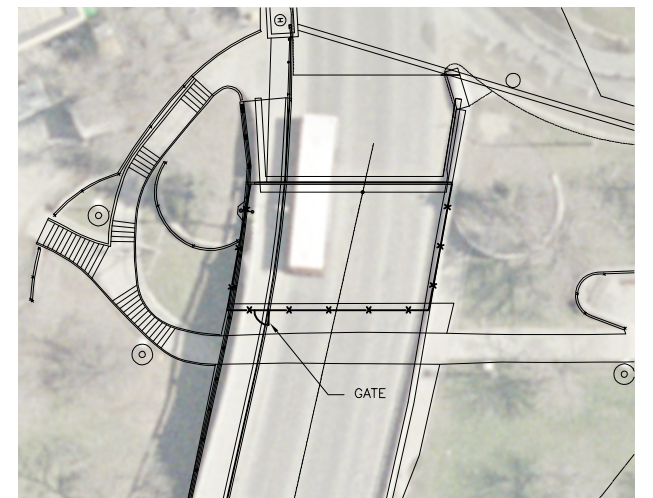

**WEST RAMP**  
N.T.S.



B.M. ELEV.	DESIGNED BY	JCP
	DRAWN BY	JCP
	CHECKED BY	JSB
	REVIEWED BY	JSB
	HOR. SCALE	AS NOTED
	VERTICAL	
NO.	REVISIONS	DATE BY
		DATE AUGUST 2009

**DILLON CONSULTING**

RELEASED FOR CONSTRUCTION

ENGINEER'S SEAL

PROVINCE OF MANITOBA  
 DESIGNATED BY  
**J.S. BETKE**  
 SEPT. 4, 2009  
 Member 22412  
 REGISTERED PROFESSIONAL ENGINEER

CONSULTANT PROJECT NO.  
 05-5069-4000

**THE CITY OF WINNIPEG**  
 PUBLIC WORKS DEPARTMENT

**Winnipeg**

**MARYLAND TWIN BRIDGES REHABILITATION PROJECT**  
 MAJOR REPAIRS TO NORTH END PEDESTRIAN RAMPS AND STAIRS

ORNAMENTAL FENCE LAYOUT  
 SHEET 2 OF 2

CITY DRAWING NUMBER  
 B108-09-05  
 SHEET 06 OF 09

BID OPPORTUNITY  
 630-2009

U:\100\100005\1001\1001.DWG. REVISIONS TO / FENNING