


1/4" x 2" FORMED STEEL ARM REST

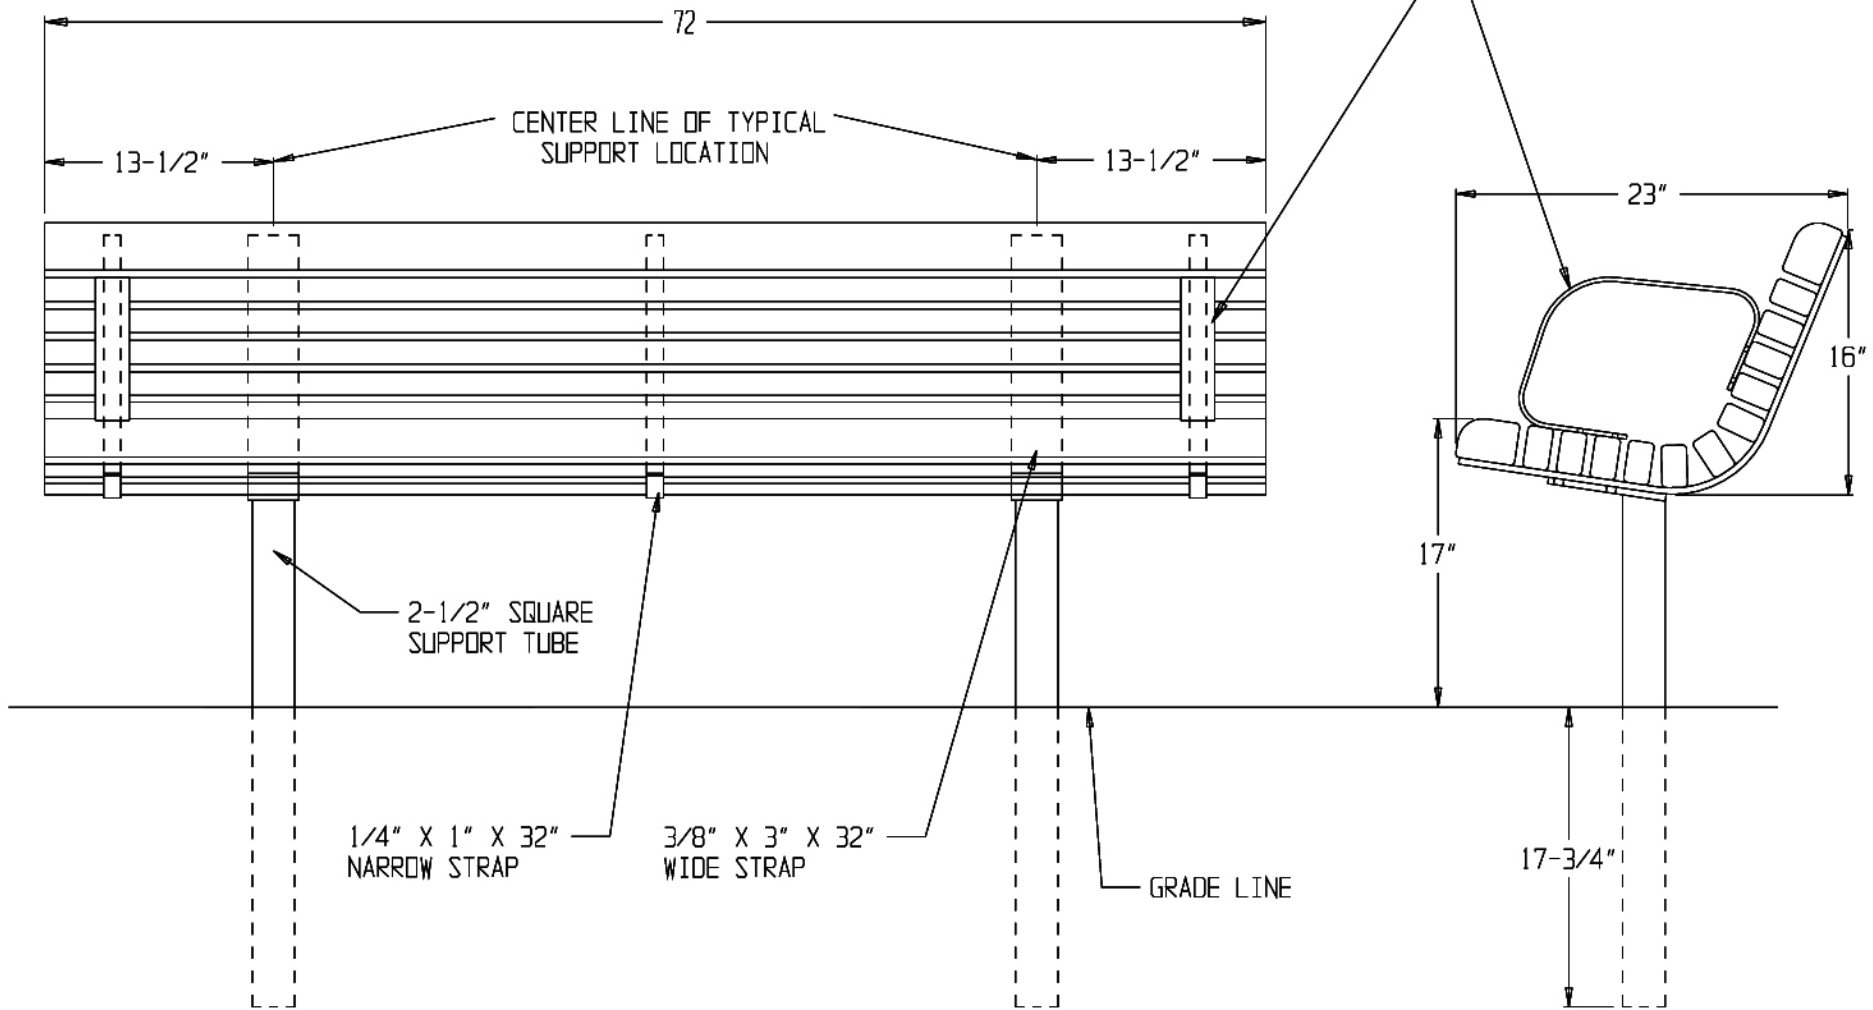

l a n d s c a p e f o r m s .

431 LAWDALE AVE. PHONE: 800-521-2546
KALAMAZOO, MI 49048 FAX: 269-381-3455

CONFIDENTIAL DRAWING INFORMATION CONTAINED HEREIN IS THE PROPERTY OF LANDSCAPE FORMS, INC. INTENDED USE IS LIMITED TO DESIGN PROFESSIONALS SPECIFYING LANDSCAPE FORMS, INC. PRODUCTS AND THEIR DIRECT CLIENTS. DRAWING IS NOT TO BE COPIED OR DISCLOSED TO OTHERS WITHOUT THE CONSENT OF LANDSCAPE FORMS, INC.

DRAWING 1

TITLE: 72" L- BALLUSTRADE BACKED BENCH- SQUARE TUBULAR STEEL EMBEDDED - W/ END ARMS
DESIGN: BALLUSTRADE
PATENT:
FILE: BT372-06
DATE: 4-29-92
AUTHOR: ZLB