



PLANTING NOTES

- ALL EXISTING TREES, SHRUBS, SIDEWALKS, CURBS, SOD, UTILITIES AND PAVING TO BE PROTECTED (UNLESS OTHERWISE NOTED) DURING CONSTRUCTION TO CITY OF WINNIPEG STANDARDS. CONTRACTOR TO MAKE GOOD ALL DAMAGED AREA DURING CONSTRUCTION BOTH ON AND OFF SITE TO CITY OF WINNIPEG STANDARDS AT THE CONTRACTORS COSTS.
- EXISTING GRADE TO BE MAINTAINED AT ALL PROPERTY LINES AND CITY SIDEWALKS AND WITHIN 3m OF TREES UNLESS NOTED OTHERWISE. ENSURE POSITIVE DRAINAGE IN ALL AREAS.
- ALL NOTES IN GREY INDICATE WORK TO BE COMPLETED BY OTHERS UNDER SEPARATE CONTRACT.
- ALL TREES TO BE PLANTED IN ACCORDANCE WITH REFER TO CITY OF WINNIPEG DRAWING #1 STANDARD GUIDELINE FOR THE PLANTING OF TREES FOR DETAILS
- REFER TO DETAILS 6/L6 FOR TYPICAL SHRUB AND PERENNIAL PLANTING DETAILS.
- REFER ALSO TO WRITTEN SPECIFICATIONS.

LEGEND

- PROPERTY LINE
- LIMITS OF WORK
- CONSTRUCTION ACCESS LOCATION
- EXISTING WATERMAIN
- EXISTING FENCE TO REMAIN
- EXISTING SHRUB TO REMAIN
- PROPOSED TREES

9 ENGELMANN'S IVY
SPACED EQUALLY
ALTERNATE ON EITHER
SIDE OF FENCE

6 PURPLE
CONEFLOWER

4 SWITCHGRASS

6 LITTLE JOE-PYE
WEED

1 LITTLE LEAF LILAC

6 SHASTA DAISY
'BECKY'

5 GERMAN IRIS
'EDITH WOLFORD'

6 SHASTA DAISY
'BECKY'

5 PURPLE
CONEFLOWER

18 DAYLILY
'CATHERINE
WOODBURY'

18 KARL FOERSTER
FEATHER GRASS

1 LITTLE LEAF LILAC

35 DAYLILY
'HAPPY RETURNS'

13 KARL FOERSTER
FEATHER GRASS

15 BLACK
EYED SUSAN

2 NORLIN LINDEN

12 PURPLE
CONEFLOWER

14 BLAZING STAR

15 SHASTA DAISY
'BECKY'

11 DAYLILY
'CATHERINE
WOODBURY'

18 PYGMY CARAGANA
1 DISCOVERY ELM

1 SILVER CLOUD SILVER MAPLE
13 KARL FOERSTER FEATHER GRASS
13 DAYLILY MEDIUM YELLOW
REPEAT BLOOMER

20 CATMINT
'WALKER'S LOW'
1 SILVER CLOUD
SILVER MAPLE

14 DAYLILY 'PARDON ME'

14 DAYLILY
'BLACK-EYED STELLA'

26 LITTLE LEAF LILAC

15 KARL FOERSTER
FEATHER GRASS

20 CATMINT 'WALKER'S LOW'

19 AUTUMN JOY SEDUM

14 BLACK EYED SUSAN

9 CHRYSANTHEMUM

15 DAYLILY MEDIUM
YELLOW REPEAT BLOOMER

11 PYGMY CARAGANA

1 DISCOVERY ELM

PLANT SCHEDULE

QTY.	BOTANICAL NAME	COMMON NAME	SUPPLY SIZE	SPACING
DECIDUOUS TREES				
2	<i>Acer saccharinum</i> 'Silver Cloud'	Silver Cloud Silver Maple	65mm Caliper, 350-400cm Height, 11 major branches 2.0m above grade. Balled and Burlapped	AS SHOWN
2	<i>Tilia cordata</i> 'Ronald'	Norlin Linden	65mm Caliper, 350-400cm Height, 11 major branches 2.0m above grade. Balled and Burlapped	AS SHOWN
2	<i>Ulmus davidiana japonica</i> 'Discovery'	Discovery Elm	65mm Caliper, 350-400cm Height, 11 major branches 2.0m above grade. Balled and Burlapped	AS SHOWN
DECIDUOUS SHRUBS				
28	<i>Syringa meyeri</i> 'Palibin'	Little Leaf Lilac	500-600mm Height. Min. 4 Basal Stems. Container Stock	900mm
29	<i>Caragana pygmaea</i>	Pygmy Caragana	400-500mm Height. Min. 4 Basal Stems. Container Stock	900mm
VINE				
9	<i>Parthenocissus quinquefolia</i> 'Englemanni'	Engelmann's Ivy	2 year old plants from Division No. 1 grade, with not less than 5 runners 500 mm and up, #1 Container Size. Stake.	1500mm
PERENNIALS AND GRASSES				
59	<i>Calamagrostis acutiflora</i> 'Karl Foerster'	Karl Foerster Feather Grass	#1 Container, well-developed root system	600mm
9	<i>Chrysanthemum x morifolium</i> 'Jefstorm'	Firestorm Mum	#1 Container, well-developed root system	450
23	<i>Echinacea purpurea</i> 'Magnus'	Purple Coneflower	10cm Container size, field-grown transplant	600mm
6	<i>Eupatorium dubium</i> 'Little Joe'	Little Joe Pye Weed	#1 Container, well-developed root system	750mm
29	<i>Hemerocallis</i> 'Catherine Woodbury'	Daylily 'Catherine Woodbury'	1-Fan Division, 1gallon Container size, Well-Developed root system	600mm
35	<i>Hemerocallis</i> 'Happy Returns'	Daylily 'Happy Returns'	1-Fan Division, 1 gallon Container size, Well-Developed root system	450mm
14	<i>Hemerocallis</i> 'Pardon Me'	Daylily 'Pardon Me'	1-Fan Division, 1 gallon Container size, Well-Developed root system	450mm
14	<i>Hemerocallis</i> 'Black-Eyed Stella'	Daylily 'Black-Eyed Stella'	1-Fan Division, 1 gallon Container size, Well-Developed root system	600mm
28	<i>Hemerocallis</i> sp.	Medium Yellow Daylily	1-Fan Division, 1 gallon Container size, Well-Developed root system	450mm
5	<i>Iris germanica</i> 'Edith Woolford'	German Iris 'Edith Woolford'	1-Fan Division, 1 gallon Container size, Well-Developed root system	450mm
27	<i>Leucanthemum superbum</i> 'Becky'	Shasta Daisy 'Becky'	10cm Container size, field-grown transplant	450mm
14	<i>Liatris spicata</i>	Blazing Star	1 gallon Container size, field-grown transplant	400mm
40	<i>Nepeta x faassenii</i> 'Walker's Low'	Walker's Low Catmint	10cm Container size, field-grown transplant	450mm
4	<i>Panicum virgatum</i>	Switchgrass	1 gallon Container size, field-grown transplant	750mm
29	<i>Rudbeckia fulgida</i> 'Goldsturm'	Black Eyed Susan	10cm Container size, field-grown transplant	450mm
19	<i>Sedum spectabile</i> 'Autumn Joy'	Autumn Joy Sedum	1 gallon Container size, field-grown transplant	400mm

1 PLANTING PLAN
L5 SCALE: 1:150

BRUCE AVE.


NOT FOR CONSTRUCTION
FOR PRICING PURPOSES ONLY

All measurements in millimeters, unless otherwise noted.

RO	ISSUED FOR TENDER	10.05.03	JW
NO.	REVISION	DATE	BY

DESIGNED BY	JW	CHECKED BY	DM
DRAWN BY	WF/JW	APPROVED BY	DM
HOR. SCALE:	1:150	RELEASED FOR CONSTRUCTION:	
VERTICAL:		DATE	2010.04.27

LANDSCAPE ARCHITECT'S SEAL

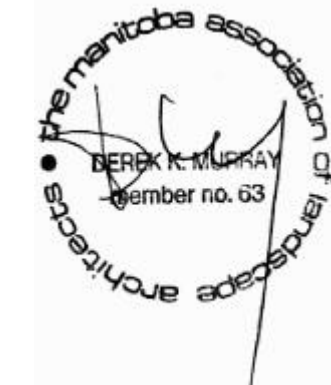

THE CITY OF WINNIPEG
DEPARTMENT OF PLANNING,
PROPERTY AND DEVELOPMENT

PROJECT TITLE
**SITWORKS AT
DEER LODGE COMMUNITY CENTRE**

SHEET **05** OF **09**

COMPUTER FILE NAME
644-2009-SW_2010.05.04.DWG

PLANTING PLAN

CITY DRAWING NUMBER
L5