

GENERAL NOTES
 This plan is based on information provided by the City of Winnipeg. All measurements must be confirmed on site by the Contractor. Many site features, including trees, are not shown. All construction locations must be approved by the Contract Administrator before any work is begun. No excavation should be done within 2 m of existing trees. See E3 re: site access and traffic control.

legend

⊕	approx. location of future area lighting NIC
▶	entry markers (bollards)
—	benches
■	picnic tables
○	new trees NIC
▨	new sod
▧	new gravel path
▩	precast concrete pavers
□	cast in place concrete
▤	path to be restored to grass by seeding

No.	Revision	Date	By
1	Drawn By:	C.C.	
2	Checked By:	C.C.	
3	Drawing Date:	SEPT 9, 09	
4	Printing Date:	SEPT 14, 09	

The Contractor shall verify all dimensions, datums and levels prior to commencement of work. All errors and omissions to be reported to the Landscape Architect before proceeding.

This drawing must not be scaled.

This drawing is the property of the Landscape Architect; the copyright in same being reserved to him. It is not to be reproduced without his permission.



Any unauthorized alteration of the electronic data which constitute this document will void all responsibility for the altered document by the Architect.

This drawing is not to be used for building purposes until countersigned by:
 Cynthia Coilmeyer


Seal

- SCOPE OF WORK:**
- Stump removal
 - Improvement of existing gravel paths
 - Installation of new gravel path
 - Supply & installation of conduit for future lighting
 - Decorative CIP concrete sidewalk and curb
 - Delivery and installation of benches
 - Delivery and location of picnic tables
 - Sodding & seeding
 - Supply and installation of planting bed and shrubs
 - Fabrication and installation of custom bollards and signage
 - Coordination with the work to be done by others


- WORK BY OTHERS:**
- Trees to be supplied and installed by CoW Urban Forestry Branch
 - Play equipment, and surround to be supplied & installed by CoW Parks and Open Spaces

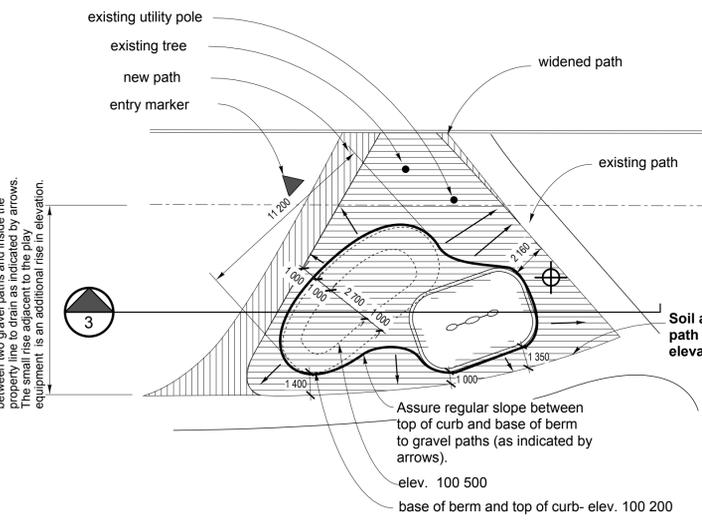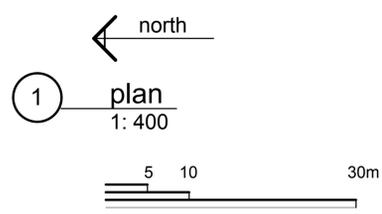


2 plan 1: 200 note: 7 stumps must be removed in this area

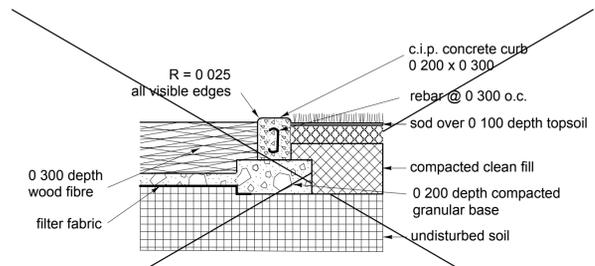


5 section detail - Hopper surround 1:20

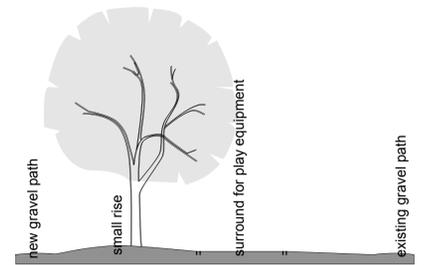

3 section detail 1: 200

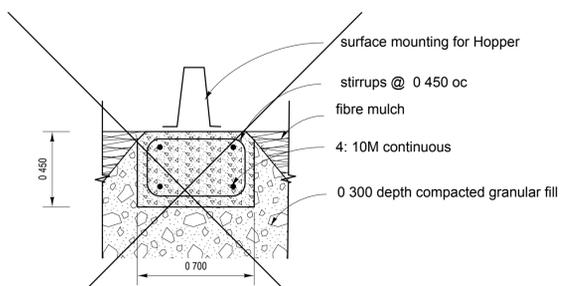

6 section detail - footing 1: 10

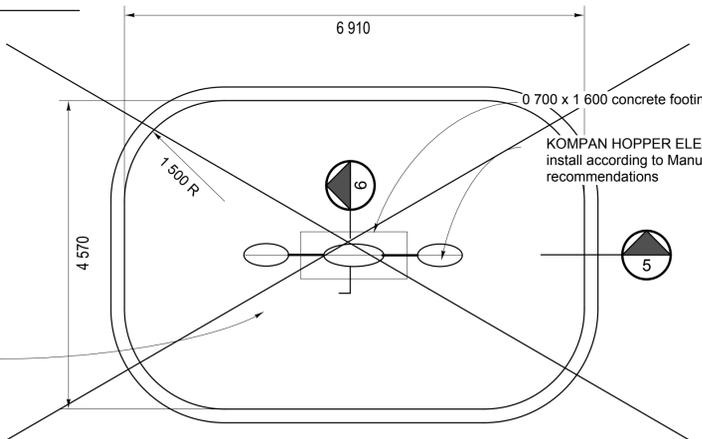

4 plan detail - Hopper surround 1: 50

CCLA
 CYNTHIA COHLMAYER
 LANDSCAPE ARCHITECT
 359 McDermot Ave
 Winnipeg MB R3A 0A6
 (204) 943-1394 FAX 942-4426
 cynthia@cohlarch.ca

Parc LaVerendrye
 426 Tache Ave, Winnipeg MB
 Sheet Title Project No. 0912
Site Plan Sheet No. **L-1**