



All measurements are in millimeters.
 Typical new gravel path width to be 1 800. Typical radii at intersections to be 1 500 unless otherwise noted.
 Existing gravel paths are to be improved without changing their widths.
 All new construction is to be staked out on site and locations to be approved by the Contract Administrator prior to construction.

1 layout plan
1: 400

REFER TO SCD - 645A

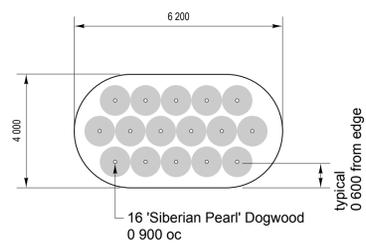

3 plan detail - planting bed
1: 100
note: section of planting bed similar to Detail 4

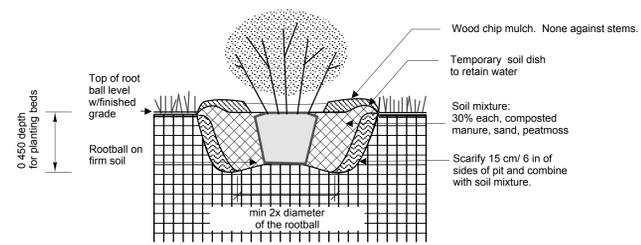

4 section - individual shrub planting
NTS

2 section - new gravel path

No.	Revision	Date	By
Drawn By:	C.C.		
Checked By:	C.C.		
Drawing Date:	SEPT 9, 09		
Printing Date:	SEPT 14, 09		

The Contractor shall verify all dimensions, datums and levels prior to commencement of work. All errors and omissions to be reported to the Landscape Architect before proceeding.

This drawing must not be scaled.

This drawing is the property of the Landscape Architect; the copyright in same being reserved to him. It is not to be reproduced without his permission.

Any unauthorized alteration of the electronic data which constitute this document will void all responsibility for the altered document by the Architect.

This drawing is not to be used for building purposes until countersigned by:
Cynthia Cohlmeier

Seal

CLA
 CYNTHIA COHLMAYER
 LANDSCAPE ARCHITECT
 359 McDERMOT AVE
 Winnipeg MB R3A 0A6
 (204) 943-1394 FAX 942-4426
 cynthia@cohlarch.ca

Parc
LaVerendrye

426 Tache Ave, Winnipeg MB
 Sheet Title Project No.
0912

Layout & Details Sheet No.
L-2