


TITLE

# STANDARD GUIDELINE FOR THE PLANTING OF TREES

SCD-517

## PIT TO BE DUG WITH BACKHOE

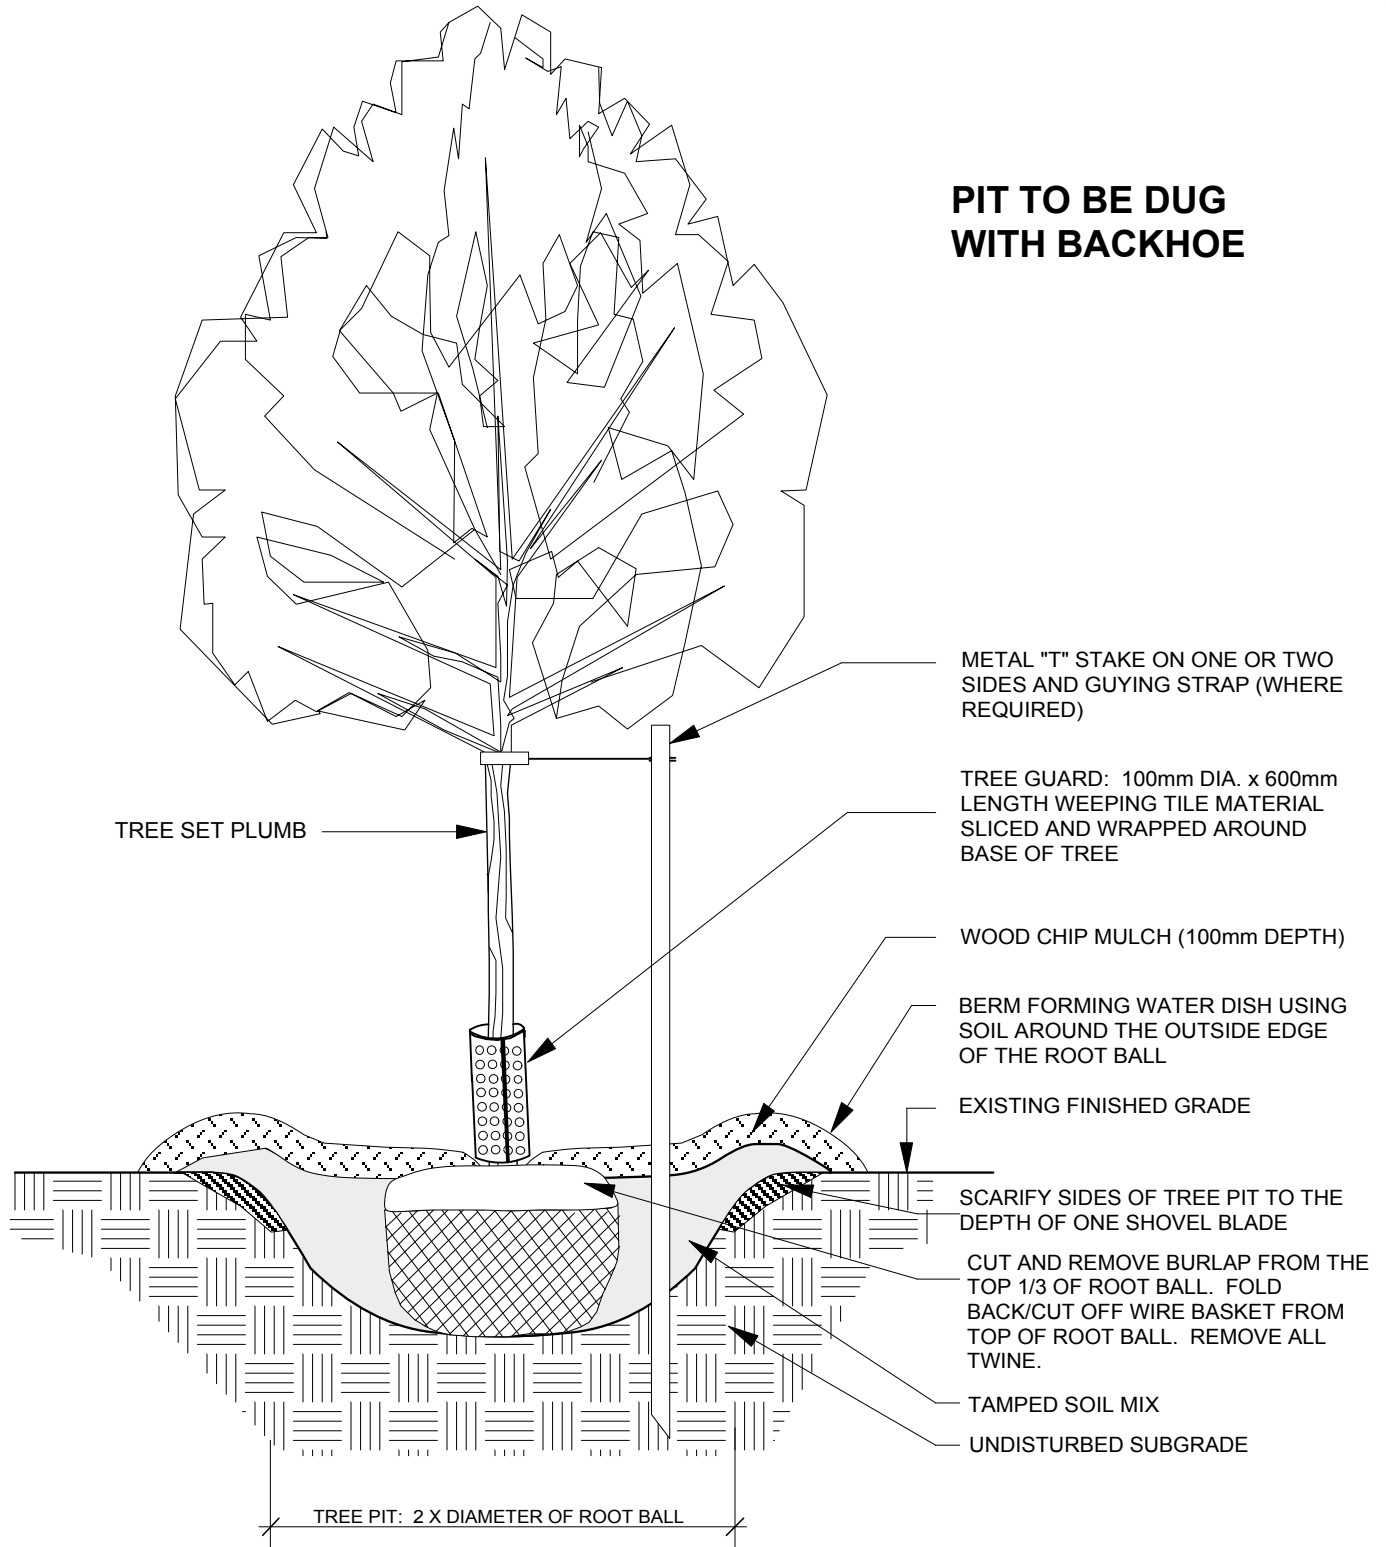

Urban Forestry Branch March, 2008

NOT TO SCALE  
DECEMBER 2008

SP

THE CITY OF WINNIPEG  
Planning, Property and Development Department  
Planning and Land Use Division  
Unit 15 - 30 Fort Street, Winnipeg, MB, R3C 4X5

