



Project:
ASIATIC LION PAVILION
ASSINBOINE PARK ZOO
WINNIPEG MB

Drawing Title:
BUILDING SECTION

Project Number: 0727


Date: FEB 5, 2009

Issued For: TENDER

Sheet No:

A7

This drawing is property of the Architect and cannot be reproduced or used without the express consent of the Architect. The contractor is responsible for checking all dimensions and conditions on site and obtaining all necessary permits from the appropriate authorities. The Architect and contractor shall be jointly and severally liable for any errors or omissions on this drawing.

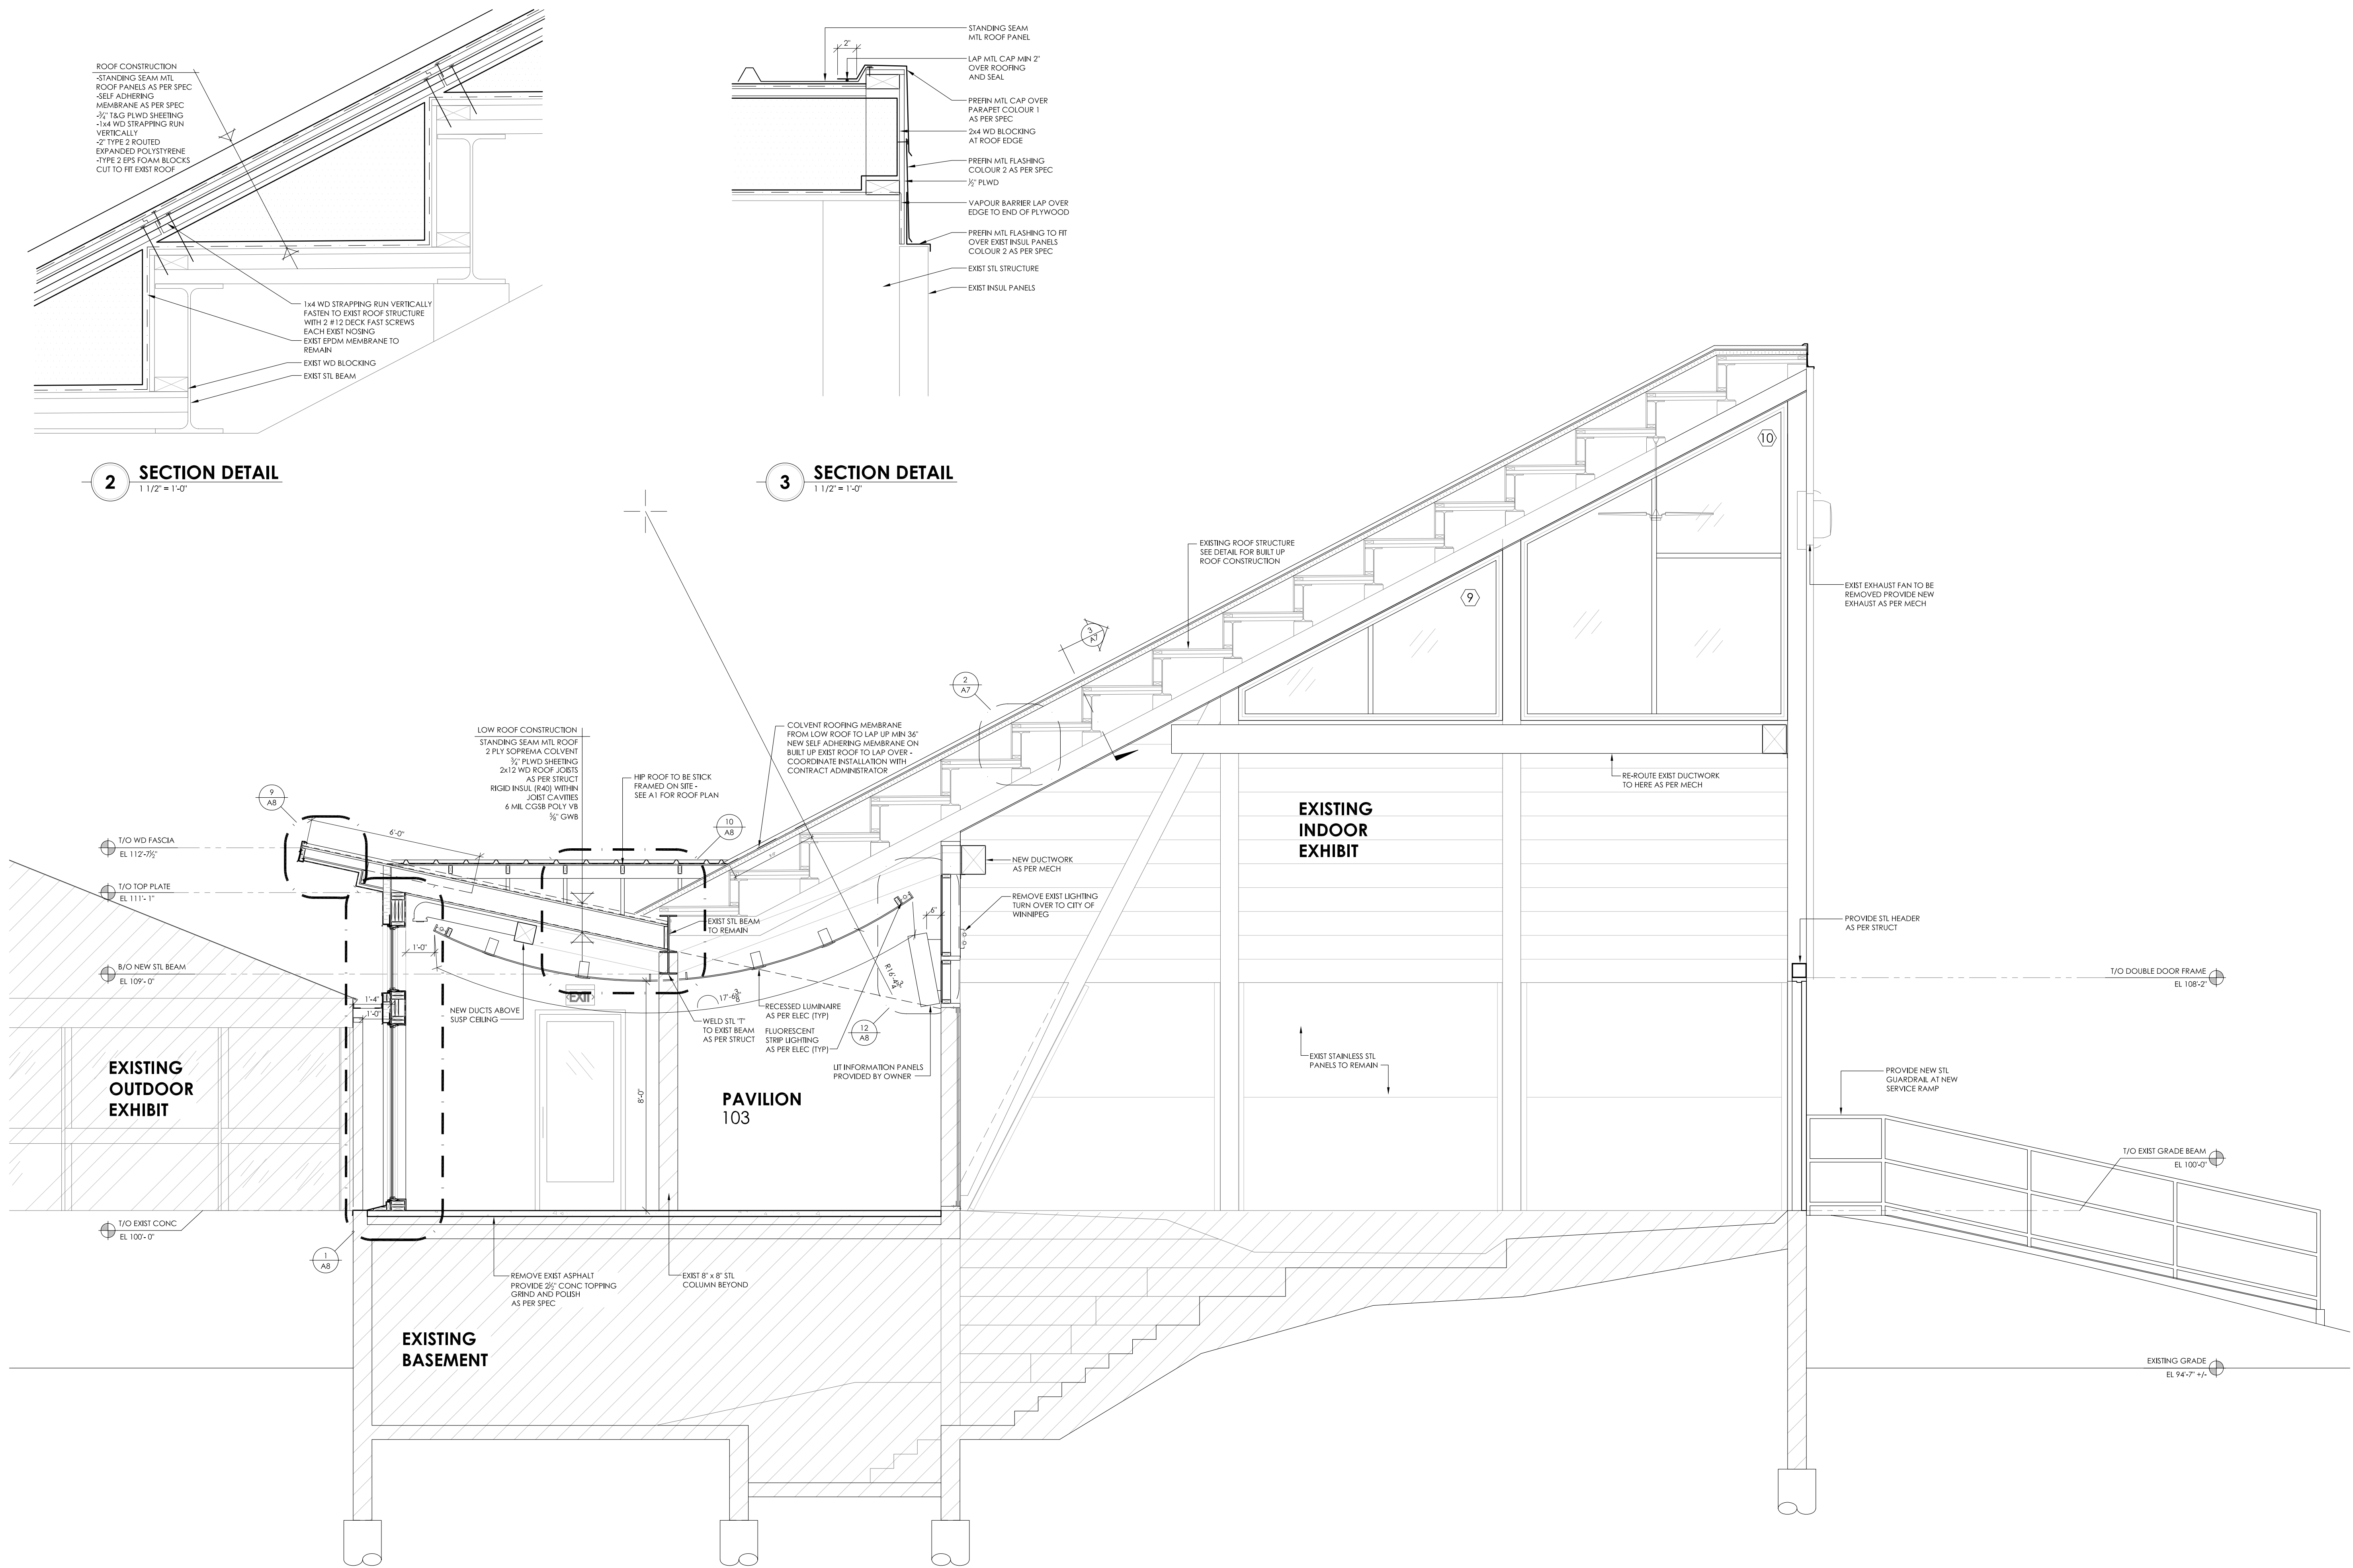

2 SECTION DETAIL
1 1/2" = 1'-0"

3 SECTION DETAIL
1 1/2" = 1'-0"

1 BUILDING SECTION
3/8" = 1'-0"