


V:\1170\wps\11701830\Drawings\404\_working\sheet\_files\architectural\wps\1170-01.dwg [0003]  
 2010-02-17 08:28AM By: wps

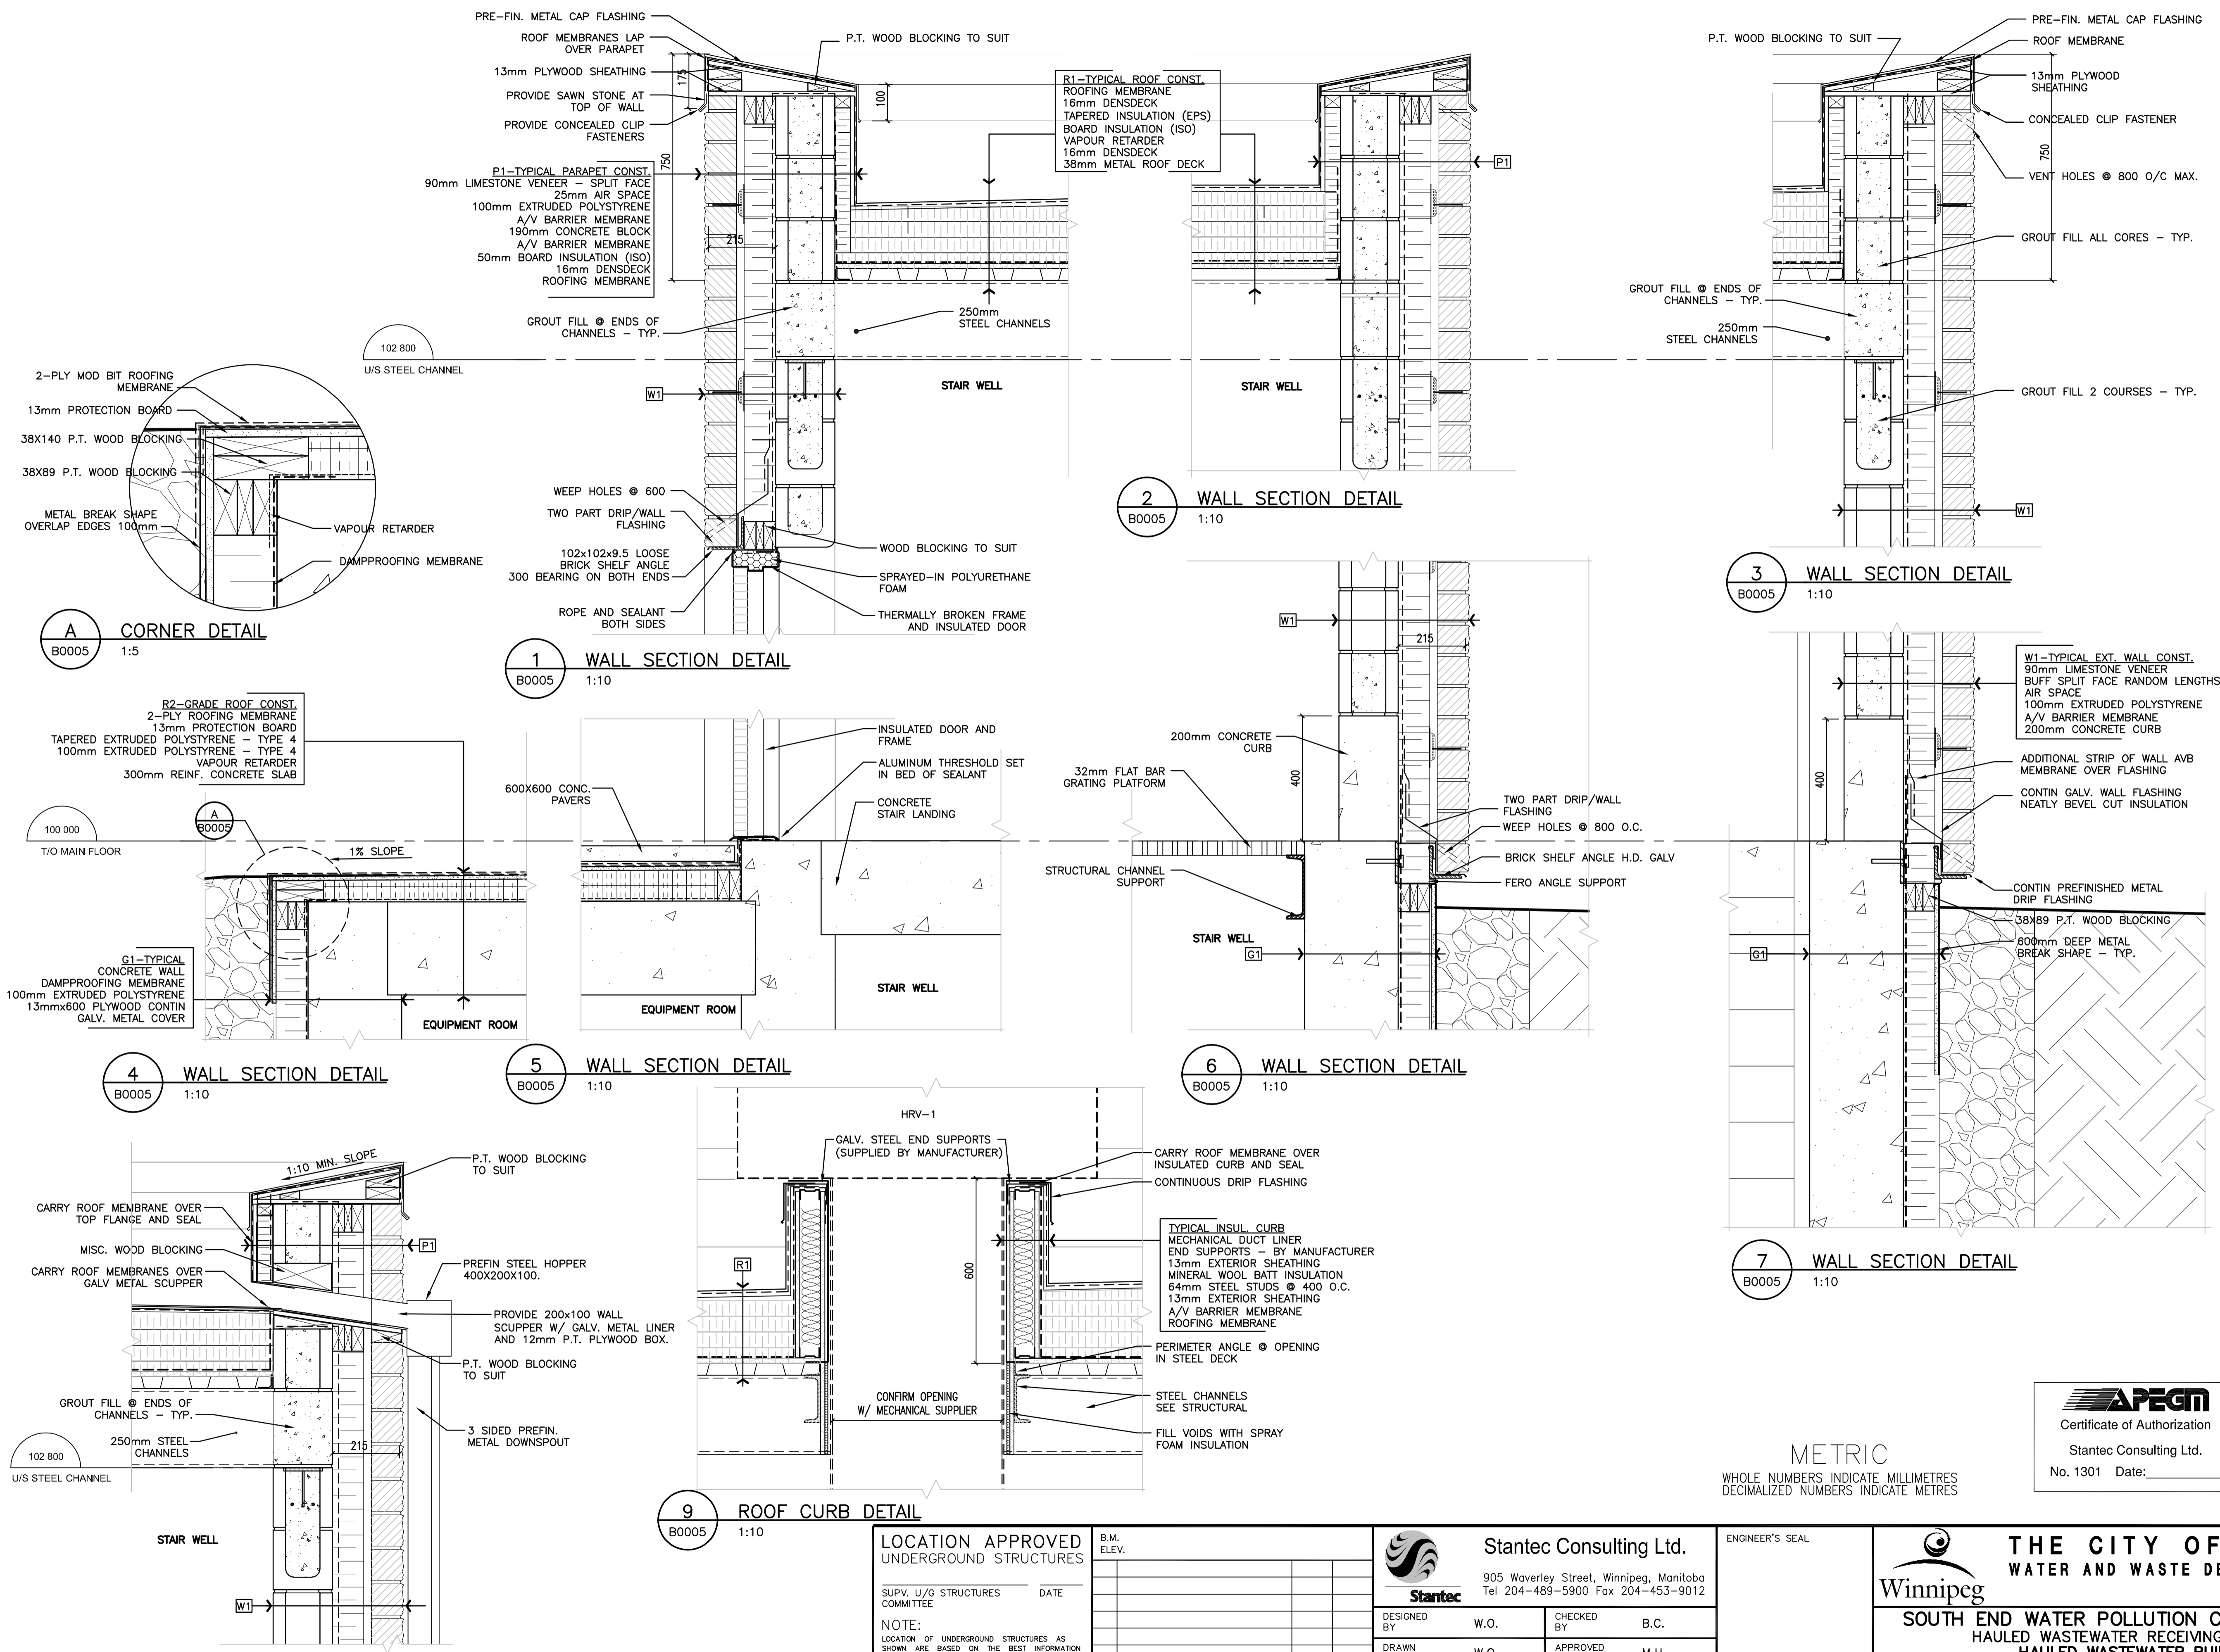

METRIC  
 WHOLE NUMBERS INDICATE MILLIMETRES  
 DECIMALIZED NUMBERS INDICATE METRES



**THE CITY OF WINNIPEG**  
 WATER AND WASTE DEPARTMENT  
**Winnipeg**  
**SOUTH END WATER POLLUTION CONTROL CENTRE**  
 HAULED WASTEWATER RECEIVING FACILITIES  
 HAULED WASTEWATER BUILDING  
 WALLS SECTIONS AND MISC. DETAILS

BID OPPORTUNITY NO. 822-2009  
 CITY DRAWING NUMBER 1-0102A-B0005-001  
 SHEET 3 OF 3

<b>LOCATION APPROVED UNDERGROUND STRUCTURES</b> SUPV. U/G STRUCTURES COMMITTEE DATE _____		B.M. ELEV. _____		<b>Stantec Consulting Ltd.</b> 905 Waverley Street, Winnipeg, Manitoba Tel 204-489-5900 Fax 204-453-9012		ENGINEER'S SEAL _____	
NOTE: LOCATION OF UNDERGROUND STRUCTURES AS SHOWN ARE BASED ON THE BEST INFORMATION AVAILABLE BUT NO GUARANTEE IS GIVEN THAT ALL EXISTING UTILITIES ARE SHOWN OR THAT THE GIVEN LOCATIONS ARE EXACT. CONFIRMATION OF EXISTENCE AND EXACT LOCATION OF ALL SERVICES MUST BE OBTAINED FROM THE INDIVIDUAL UTILITIES BEFORE PROCEEDING WITH CONSTRUCTION.		DESIGNED BY: W.O. CHECKED BY: B.C.		DRAWN BY: W.O. APPROVED BY: M.H.		HOR. SCALE: AS NOTED VERTICAL: _____	
A ISSUED FOR TENDER 10.02.16 WO		DATE 09.09.21		RELEASED FOR CONSTRUCTION: _____		DATE _____	
NO. REVISIONS _____		DATE _____		DATE _____		DATE _____	