


DRAWING INDEX

- A-1 KEY PLAN, WALL TYPES
- A-2 GENERAL NOTES
- A-3 DEMOLITION PLAN & NOTES AREA A
- A-4 FLOOR PLAN & CONSTRUCTION NOTES AREA A
- A-5 DEMOLITION PLAN AREA B & NOTES
- A-6 FLOOR PLAN & CONSTRUCTION NOTES AREA B
- A-7 REFLECTED CEILING PLAN & NOTES AREA B
- A-8 EXISTING PLAN & NEW FLOOR PLAN AREA C
- A-9 REFLECTED CEILING PLAN & NOTES AREA C
- A-10 ELEVATION
- A-11 ELEVATION
- A-12 DETAILS
- A-13 MATERIAL LIST


KEY PLAN

NOT TO SCALE

INTERIOR PARTITION TYPES:

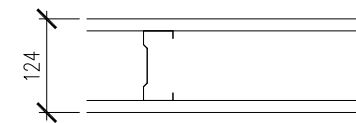

- (A1) INTERIOR PARTITION: TO U/S DECK
 16 GYPSUM BOARD
 92 STEEL STUD FRAMING AT 400 o.c.
 16 GYPSUM BOARD

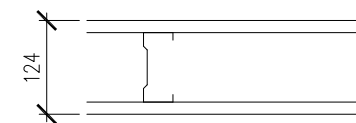

- (B1) INTERIOR PARTITION TO U/S OF SUSPENDED CEILING:
 16 GYPSUM BOARD
 92 STEEL STUD FRAMING AT 400 o.c.
 16 GYPSUM BOARD



13 ROSEWARNE AVE WINNIPEG, MB.
 R2M 0V8
 P 204 233-9159 F 237-4769
 malvine@synergyinteriors.com

CLIENT CITY OF WINNIPEG, RENOVATIONS TO ENGINEERING & RECORDS STORAGE AREAS WATER & WASTE OFFICES
 1199 PACIFIC AVE.

C.C.

DATE NOV 2009	SCALE	REVISIONS
DRAWN BY M.G.	CHECKED BY M.G.	

DWG
 A-1