


GENERAL NOTES

- A. ALL EXISTING ELECTRICAL OUTLETS, CONDUITS, WIRING, ETC. TO BE REMOVED NOT NECESSARILY SHOWN ON DRAWINGS. DIVISION 16 SHALL REMOVE ALL UNNECESSARY EXISTING ELECTRICAL OUTLETS, FIXTURES, WIRING, CONDUIT, ETC. IN PORTIONS OF EXISTING BUILDING WHICH ARE BEING ALTERED AND REMODELLED. ANY ELECTRICAL OUTLETS, FIXTURES, WIRING, ETC. ADJACENT TO THE AREA BEING RENOVATED WHICH ARE NECESSARY FOR THE OPERATION OF THE EXISTING BUILDING SHALL BE RELOCATED AS REQUIRED AND RECONNECTED TO SUIT. DIVISION 16 TO ADVISE GENERAL CONTRACTOR TO PATCH, REPAIR AND PAINT EXISTING WALLS WHERE EXISTING ELECTRICAL DEVICES HAVE BEEN REMOVED (INSTALLATION OF BLANK COVERPLATES OVER ABANDONED OUTLETS IS NOT ACCEPTABLE).
- B. FOR ALL EXISTING ELECTRICAL DEVICES, FIXTURES, EQUIPMENT, ETC. THAT ARE TO BE REMOVED, REMOVE EXISTING CONDUIT, WIRING, ETC. BACK TO SOURCE UNLESS OTHERWISE INDICATED.

DRAWING NOTES

1. DISCONNECT AND REMOVE EXISTING RECEPTACLE.
2. DISCONNECT AND REMOVE EXISTING 8' AIRCRAFT CABLE SUSPENDED INDIRECT FIXTURE AND TURN OVER TO LANDLORD.
3. DISCONNECT AND REMOVE EXISTING 2'X4' DIRECT/INDIRECT FIXTURE. RELOCATE TO NEW OFFICES AS SHOWN ON DRAWING E1.0.
4. DISCONNECT AND REMOVE EXISTING 2'X4' DIRECT/INDIRECT FIXTURE. RELOCATE TO NEW OFFICE AS SHOWN ON DRAWING E1.2.
5. DISCONNECT AND REMOVE EXISTING POT LIGHT AND TURN OVER TO OWNER.
6. DISCONNECT AND REMOVE EXISTING OCCUPANCY SENSOR SWITCH. RELOCATE TO NEW OFFICES AS SHOWN ON DRAWING E1.0.
7. DISCONNECT AND REMOVE EXISTING DIMMER SWITCH AND TURN OVER TO OWNER.
8. DISCONNECT AND REMOVE EXISTING VOICE/DATA OUTLET.
9. DISCONNECT AND REMOVE EXISTING DETECTOR AND TURN OVER TO LANDLORD.

1 PART MAIN FLOOR DEMOLITION PLAN - ELECTRICAL
 E0.2 SCALE: 1:100

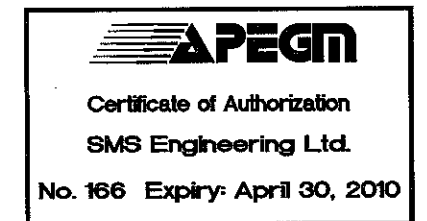

SMS ENGINEERING
 SMS Engineering Ltd. Consulting Engineers
 770 Bradford Street Winnipeg MB Canada R3H 0N3
 Telephone 204.775.0291 Fax 204.772.2153
 sms@smseng.com

Project Title
RENOVATIONS TO ENGINEERING AND RECORD STORAGE AREAS - WATER AND WASTE OFFICES
 1199 PACIFIC AVE, WINNIPEG MB

Drawing Title
PART MAIN FLOOR DEMOLITION PLAN ELECTRICAL

Drawn By CM	Checked By CM	Approved By BDL
Scale 1:100	Date DECEMBER 2009	Project No. 09-203-01
Revision Number 0	Drawing Number E0.2	Sheet Order 2 OF 10