


### GENERAL NOTES

- A. ALL EXISTING ELECTRICAL OUTLETS, CONDUITS, WIRING, ETC. TO BE REMOVED NOT NECESSARILY SHOWN ON DRAWINGS. DIVISION 16 SHALL REMOVE ALL UNNECESSARY EXISTING ELECTRICAL OUTLETS, FIXTURES, WIRING, CONDUIT, ETC. IN PORTIONS OF EXISTING BUILDING WHICH ARE BEING ALTERED AND REMODELLED. ANY ELECTRICAL OUTLETS, FIXTURES, WIRING, ETC. ADJACENT TO THE AREA BEING RENOVATED WHICH ARE NECESSARY FOR THE OPERATION OF THE EXISTING BUILDING SHALL BE RELOCATED AS REQUIRED AND RECONNECTED TO SUIT. DIVISION 16 TO ADVISE GENERAL CONTRACTOR TO PATCH, REPAIR AND PAINT EXISTING WALLS WHERE EXISTING ELECTRICAL DEVICES HAVE BEEN REMOVED (INSTALLATION OF BLANK COVERPLATES OVER ABANDONED OUTLETS IS NOT ACCEPTABLE).
- B. FOR ALL EXISTING ELECTRICAL DEVICES, FIXTURES, EQUIPMENT, ETC. THAT ARE TO BE REMOVED, REMOVE EXISTING CONDUIT, WIRING, ETC. BACK TO SOURCE UNLESS OTHERWISE INDICATED.

### DRAWING NOTES ##



- 1. EXISTING 2'X4' DIRECT/INDIRECT FIXTURE TO BE RELOCATED. REFER TO DRAWING E1.2.
- 2. EXISTING SMOKE DETECTOR TO BE RELOCATED. REFER TO DRAWING E2.2.
- 3. DISCONNECT AND REMOVE EXISTING RECEPTACLE.
- 4. DISCONNECT AND REMOVE EXISTING VOICE/DATA OUTLET.
- 5. EXISTING OCCUPANCY SENSOR TO REMAIN AS IS. REFER TO DRAWING E1.2.

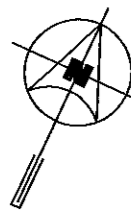

1  
E0.3

### PART MAIN FLOOR DEMOLITION PLAN - ELECTRICAL

SCALE: 1:100

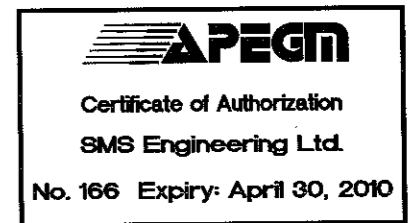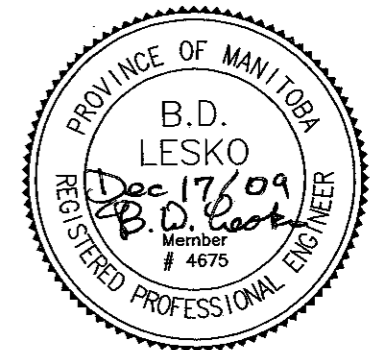

**SMS ENGINEERING**

SMS Engineering Ltd. Consulting Engineers  
770 Bradford Street Winnipeg MB Canada R3H 0N3  
Telephone 204.775.0291 Fax 204.772.2153  
sms@smseng.com

Project Title  
**RENOVATIONS TO ENGINEERING  
AND RECORD STORAGE AREAS -  
WATER AND WASTE OFFICES**  
1199 PACIFIC AVE, WINNIPEG MB

Drawing Title  
**PART MAIN FLOOR  
DEMOLITION PLAN  
ELECTRICAL**

Drawn By CM	Checked By CM	Approved By BDL
Scale 1:100	Date DECEMBER 2009	Project No. 09-203-01
Revision Number <b>0</b>	Drawing Number <b>E0.3</b>	Sheet Order 3 OF 10