



DRAWING NOTES

1. NEW 20' AIRCRAFT CABLE SUSPENDED INDIRECT FIXTURE TO MATCH EXISTING (SERVING OPEN OFFICE AREA). WIRE AND CONNECT TO EXISTING 347V LIGHTING CIRCUIT SERVING AREA WITH CAPACITY. WIRE AND CONNECT TO EXISTING LIGHTING LEVEL SENSOR AND OCCUPANCY SENSOR MOUNTED ON CEILING SERVING AREA.
2. NEW 20' AIRCRAFT CABLE SUSPENDED INDIRECT FIXTURE (C/W EMERGENCY POWER CONNECTIONS) TO MATCH EXISTING (SERVING OPEN OFFICE AREA). WIRE AND CONNECT TO EXISTING 347V LIGHTING CIRCUIT SERVING AREA WITH CAPACITY. WIRE AND CONNECT TO EXISTING LIGHTING LEVEL SENSOR AND OCCUPANCY SENSOR MOUNTED ON CEILING SERVING AREA.
3. WIRE AND CONNECT TO EXISTING 347 EMERGENCY POWER LIGHTING CIRCUIT SERVING AREA WITH CAPACITY.

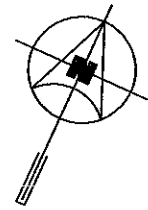

1 PART MAIN FLOOR PLAN - LIGHTING
E1.1 SCALE: 1:100

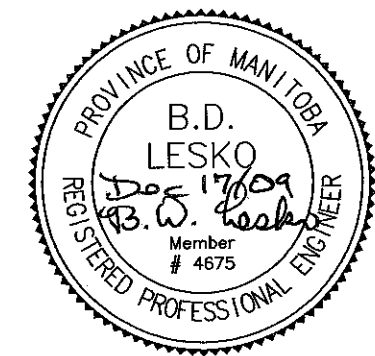

APEGM
 Certificate of Authorization
 SMS Engineering Ltd.
 No. 166 Expiry: April 30, 2010

SMS ENGINEERING
 SMS Engineering Ltd. Consulting Engineers
 770 Bradford Street Winnipeg MB Canada R3H 0N3
 Telephone 204.775.0291 Fax 204.772.2153
 sms@smseng.com

Project Title
RENOVATIONS TO ENGINEERING AND RECORD STORAGE AREAS - WATER AND WASTE OFFICES
 1199 PACIFIC AVE, WINNIPEG MB

Drawing Title
PART MAIN FLOOR PLAN LIGHTING

Drawn By CM	Checked By CM	Approved By BDL
Scale 1:100	Date DECEMBER 2009	Project No. 09-203-01
Revision Number 0	Drawing Number E1.1	Sheet Order 5 OF 10