
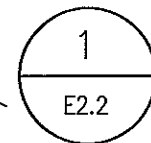




## DRAWING NOTES ##

1. RELOCATE EXISTING DETECTOR AS SHOWN; EXTEND EXISTING WIRING IN CONDUIT AS REQUIRED.
2. WIRE AND CONNECT DUPLEX RECEPTACLE TO EXISTING 15A-1P SPARE BREAKER, CIRCUIT 4F-4 IN EXISTING PANEL 4F LOCATED IN CORRIDOR GEN.WW-22.
3. WIRE AND CONNECT RECEPTACLES TO EXISTING 15A-1P SPARE BREAKER, CIRCUIT 4F-5 IN EXISTING PANEL 4F LOCATED IN CORRIDOR GEN.WW-22.

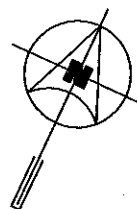

## 1 PART MAIN FLOOR PLAN - POWER & SYSTEMS

SCALE: 1:100

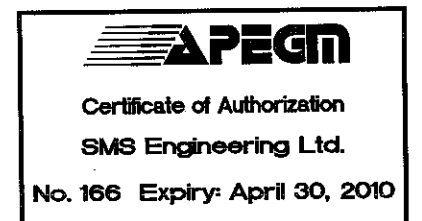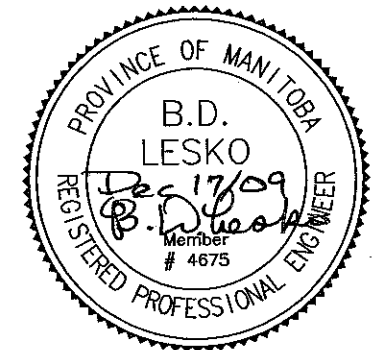

# SMS ENGINEERING

SMS Engineering Ltd. Consulting Engineers  
 770 Bradford Street Winnipeg MB Canada R3H 0N3  
 Telephone 204.775.0291 Fax 204.772.2153  
 sms@smseng.com

Project Title  
**RENOVATIONS TO ENGINEERING  
 AND RECORD STORAGE AREAS -  
 WATER AND WASTE OFFICES**  
 1199 PACIFIC AVE, WINNIPEG MB

Drawing Title  
**PART MAIN FLOOR PLAN  
 POWER & SYSTEMS**

|                             |                               |                          |
|-----------------------------|-------------------------------|--------------------------|
| Drawn By<br>CM              | Checked By<br>CM              | Approved By<br>BDL       |
| Scale<br>1:100              | Date<br>DECEMBER 2009         | Project No.<br>09-203-01 |
| Revision Number<br><b>0</b> | Drawing Number<br><b>E2.2</b> | Sheet Order<br>9 OF 10   |