



ELEVATION OF WEST HEADWALL

1:25 SHOWING REINFORCING STEEL IN REAR FACE

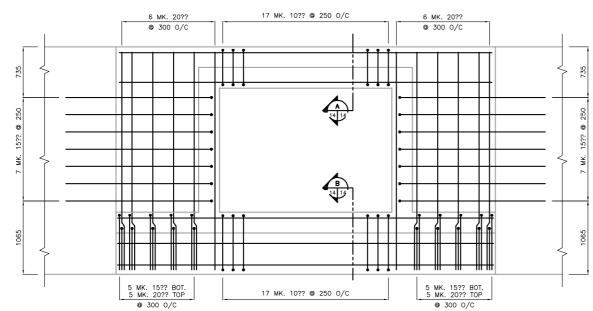

ELEVATION OF WEST HEADWALL

1:25 SHOWING REINFORCING STEEL IN FRONT FACE

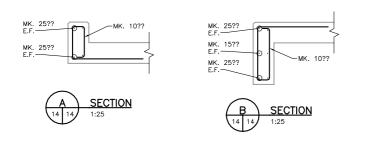

	LOCATION APPROVED	B.M ELE		6	Stantec Consulting Ltd.			ENGINEER'S SEAL		
	SUPV. U/G STRUCTURES DATE					Stantec		ley Street, Winnipeg, Manitoba 39-5900 Fax 204-453-9012		
	NOTE:					DESIGNED BY	M.L.T.	CHECKED BY	K.S.A.	
	LOCATION OF UNDERGROUND STRUCTURES AS SHOWN ARE BASED ON THE BEST INFORMATION AVAILABLE BUT NO GUARANTEE IS GIVEN THAT ALL EXISTING UTILITIES ARE SHOWN OR					DRAWN BY	J.M.M.	APPROVED BY	M.L.T.	
TH CC LO DB	THAT THE GVEN LOCATIONS ARE EXACT. CONFIRMATION OF EXSTENCE AND EXACT LOCATION OF ALL SERVICES MUST BE OBTAINED FROM THE INDIVIDUAL UTILITIES BEFORE PROCEEDING WITH CONSTRUCTION.	_				HOR. SCALE: VERTICAL:	AS SHOWN	RELEASED FOR CONSTRUCTION:		
		2	ISSUED FOR TENDER	10.01.06						CONSULTANT DRAWING NO.
		1	SUBMITTED FOR 90% REVIEW	09.12.11						S-108
		N0.	REVISIONS	DATE	BY	DATE 09.12.11		DATE		3-106

THE CITY OF WINNIPEG PUBLIC WORKS DEPARTMENT Winnipeg ENGINEERING DIVISION

GUNN ROAD RECONSTRUCTION CORDITE DITCH CULVERT REPLACEMENT AT DAY STREET AND GUNN ROAD REINFORCING DETAILS - SHEET 6 OF 6

ET OF 15 CAD FILE DRAWING NUMBER 05170S-101-726.dwg CITY DRAWING NUMBER

C365-I0-I4

Certificate of Authorization

Stantec Consulting Ltd.

No. 1301 Date:____

14 / 726